


8' Elm 0' 17' Ash 8' Maple 10' Willow 10' Maple 6' Elm 20' Sycamore 20' Sycamore 10' Maple 10' Maple 4' Elm 12' Sycamore 8' Willow 12' Sycamore 14' Elm 12' Maple 15' Maple 15' Elm 8' Ash 10' Elm 7' Elm 6' Elm



Highways 11.27 A.
S. and O.R.R. 23.42 A.

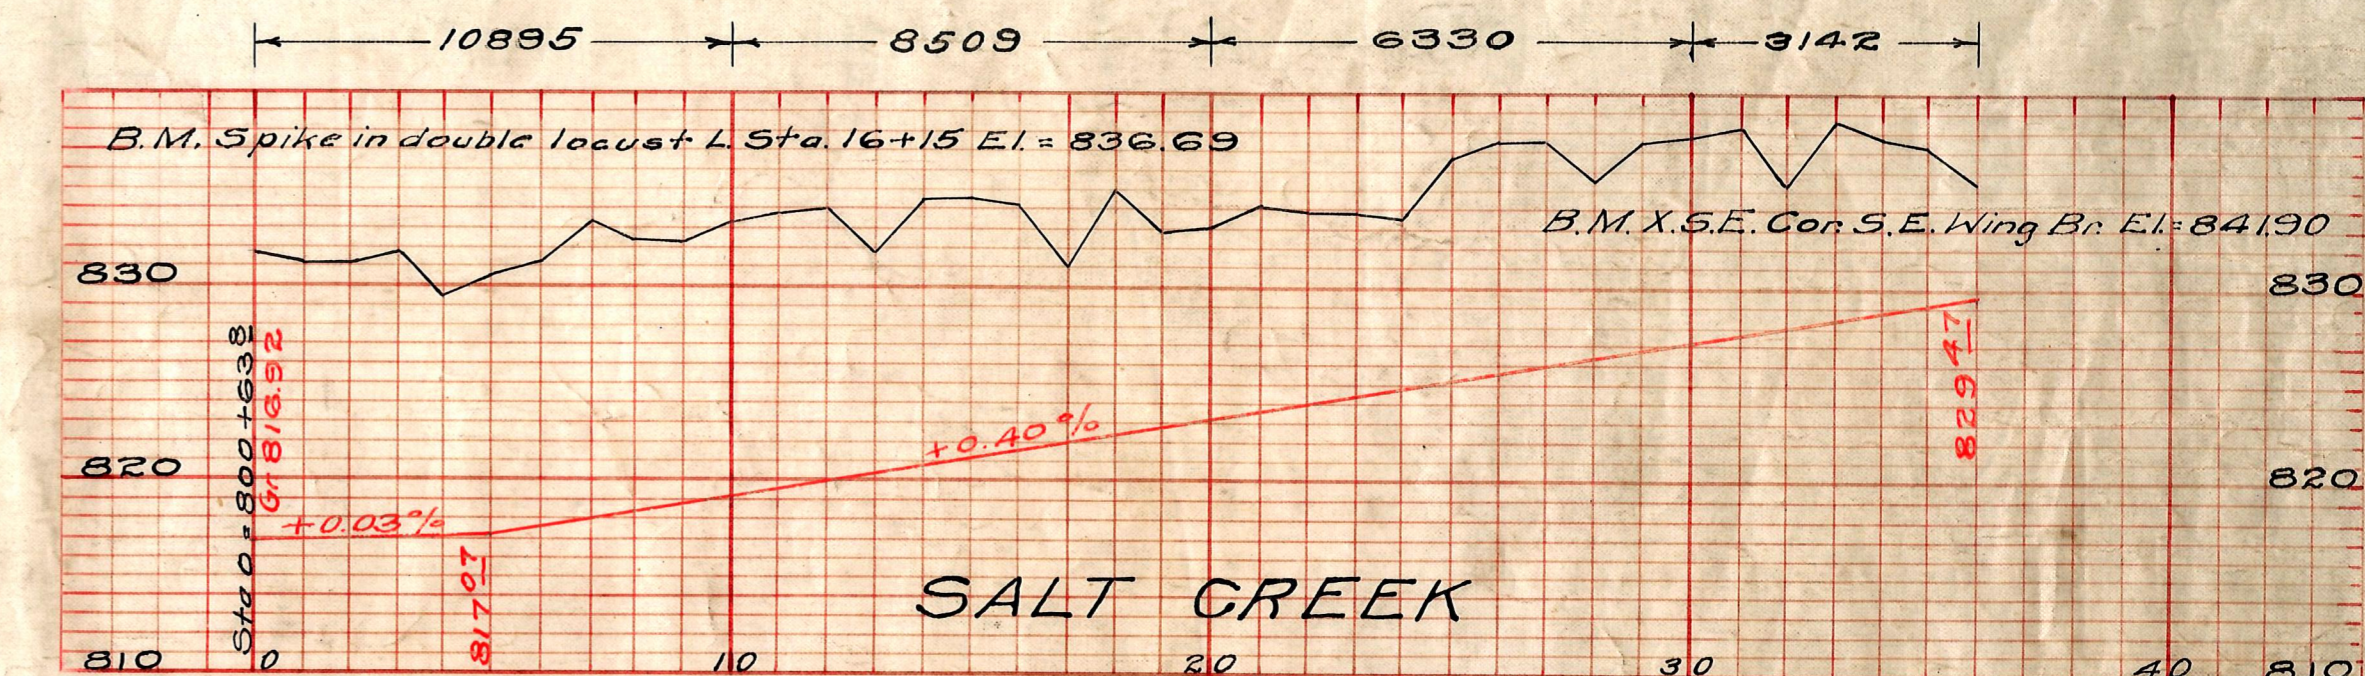

13948 B.M. U.S.G.S. B.M. Ward Sta. EL-837.30	1318 B.M. Spike in Maple Sta. 667+15 EL-834.96	12429 B.M. Spike in Maple Stump Sta. 693 EL-836.24	13801 B.M. Spike in 24' Maple Sta. 714+70 EL-832.23	19558 B.
13948 B.M. X on abut. N.E. Bridge Seat. Hard. EL-837.76	1318 B.M. Spike in Sycamore Sta. 669+25 EL-833.39	12429 B.M. Spike in Elm Sta. 675+20 EL-834.58	13801 B.M. Spike in Elm Sta. 706+75 EL-833.09	19558 B.
