


No.	Grantor	Recorded			Instrument
		Book	Page	Date	
1	Henry Black	39	417	July 7, 1877.	Warranty
*2	Isabell Rosenberger	34	232	Sept 1, 1871.	"
3	Robt Wilson	72	399	July 11, 1878.	"
4	Robt Sapp	68	63		"
5	T.W.V. & O.R.R. Co.	97	73	Aug 26, 1893.	Quit claim
6	A. Gardner	101	185	Nov. 26, 1895	Agmt. to Convey 1/2, 7/10
7	Freeman Snow	72	400	July 12, 1878	Warranty
8		No Papers Found			
9	James Thompson	71	97	July 23, 1877.	Warranty
10	Henry Hibberts	96	420	April 20, 1893.	"
*2	Isabell Rosenberger	34	570	Feb. 7, 1873	"

AREA IN UNION TOWNSHIP
2.01 ACRES ±

George Gahn

SAC 2 1/2 to 8 Stone Arch
Br. No. 82.50 at Coleopsis Run

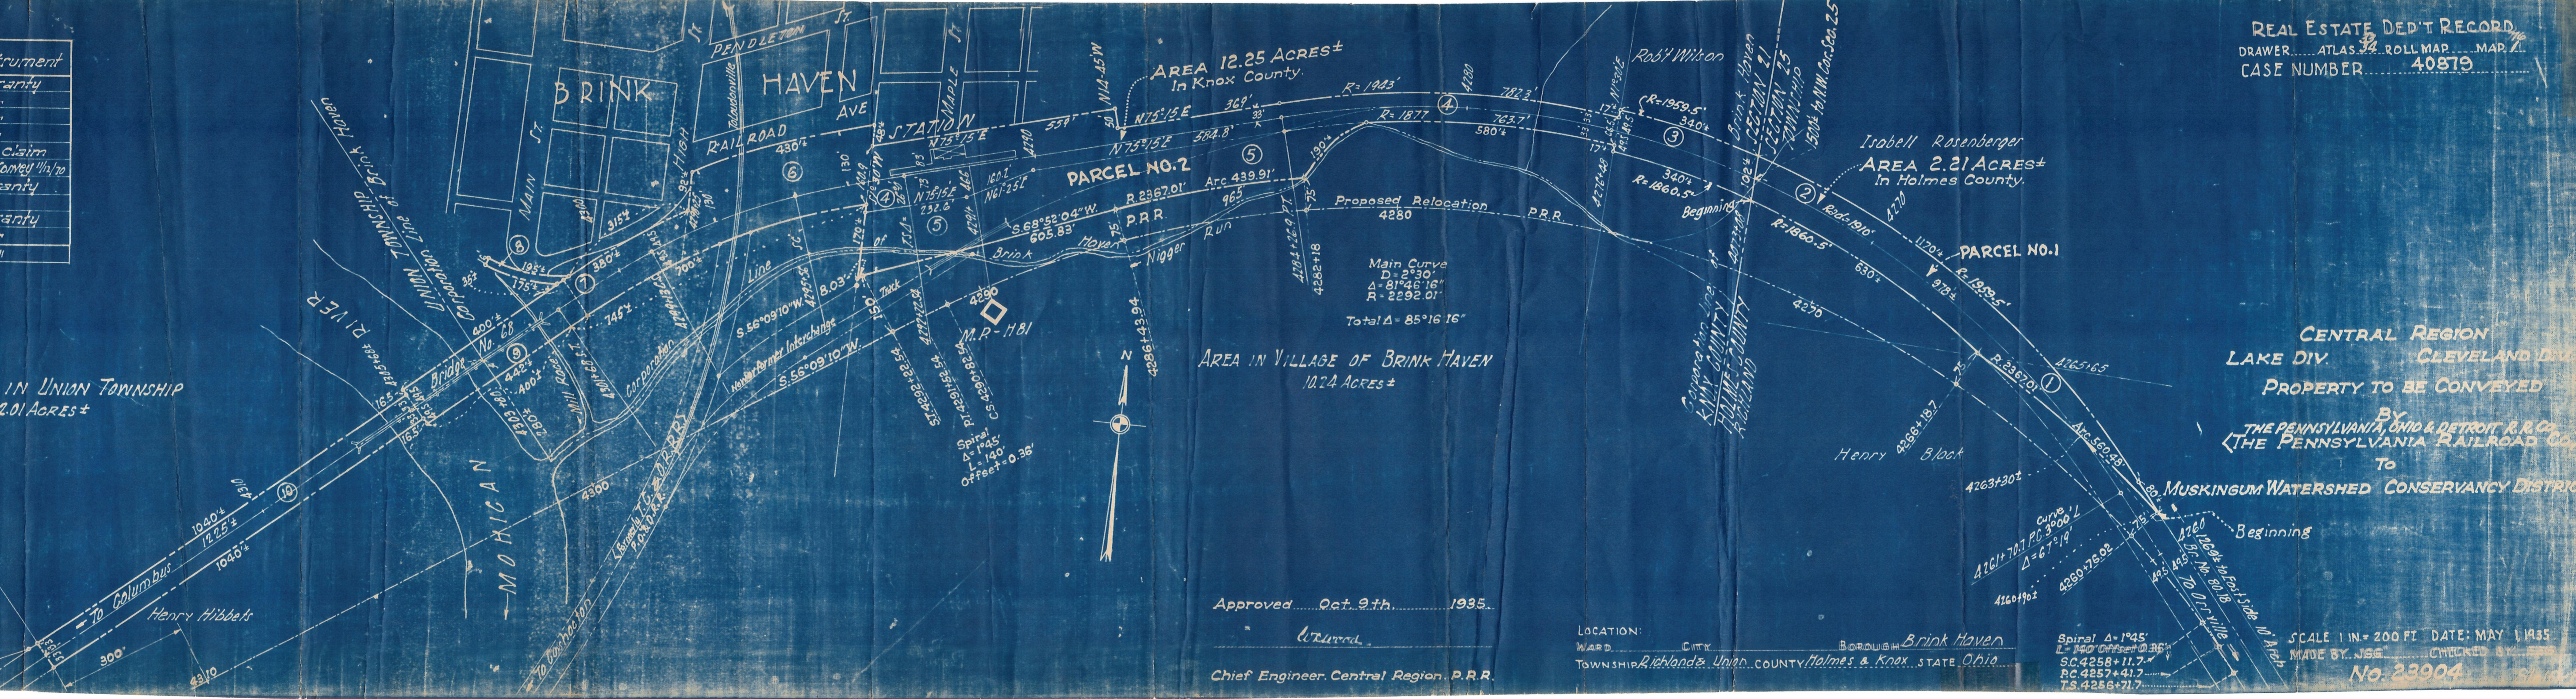

REAL ESTATE DEPT RECORD
DRAWER ATLAS 34 ROLL MAP MAP 11
CASE NUMBER 40879

CENTRAL REGION
LAKE DIV. CLEVELAND DIV.
PROPERTY TO BE CONVEYED

By
THE PENNSYLVANIA, OHIO & DETROIT R.R. CO.
(THE PENNSYLVANIA RAILROAD CO.)

To
MUSKINGUM WATERSHED CONSERVANCY DISTRICT

Approved Oct 9th 1935

Chief Engineer, Central Region, P.R.R.

LOCATION:
WARD CITY BOROUGHS
TOWNSHIP Richland & Union COUNTY Holmes & Knox STATE Ohio

SCALE 1 IN. = 200 FT. DATE: MAY 1, 1935
MADE BY JGG CHECKED BY
No. 23904