


TUSCARAWAS COUNTY

64 Philip Heinbuch to C.V. Ry. Co.
Aug. 22, 1883 R of W Deed \$1.00
Vol. 85 Page 525
Releases Ry. Co. from damages to land
outside of 66 ft. strip. Ry. Co. to fence

65 Franklin Ganter et ux to C.V. Ry. Co.
July 27, 1883 R of W Deed \$1.00
Vol. 85 Page 523
Ry. Co. to fence

HOLMES COUNTY

1 Jacob D. Schlabbach et ux to C.V. Ry. Co.
Aug. 22, 1883 R of W Deed \$1.00
Vol. 47 Page 172
Releases Ry. Co. from damages to land
outside of 66 ft. strip. Ry. Co. to fence

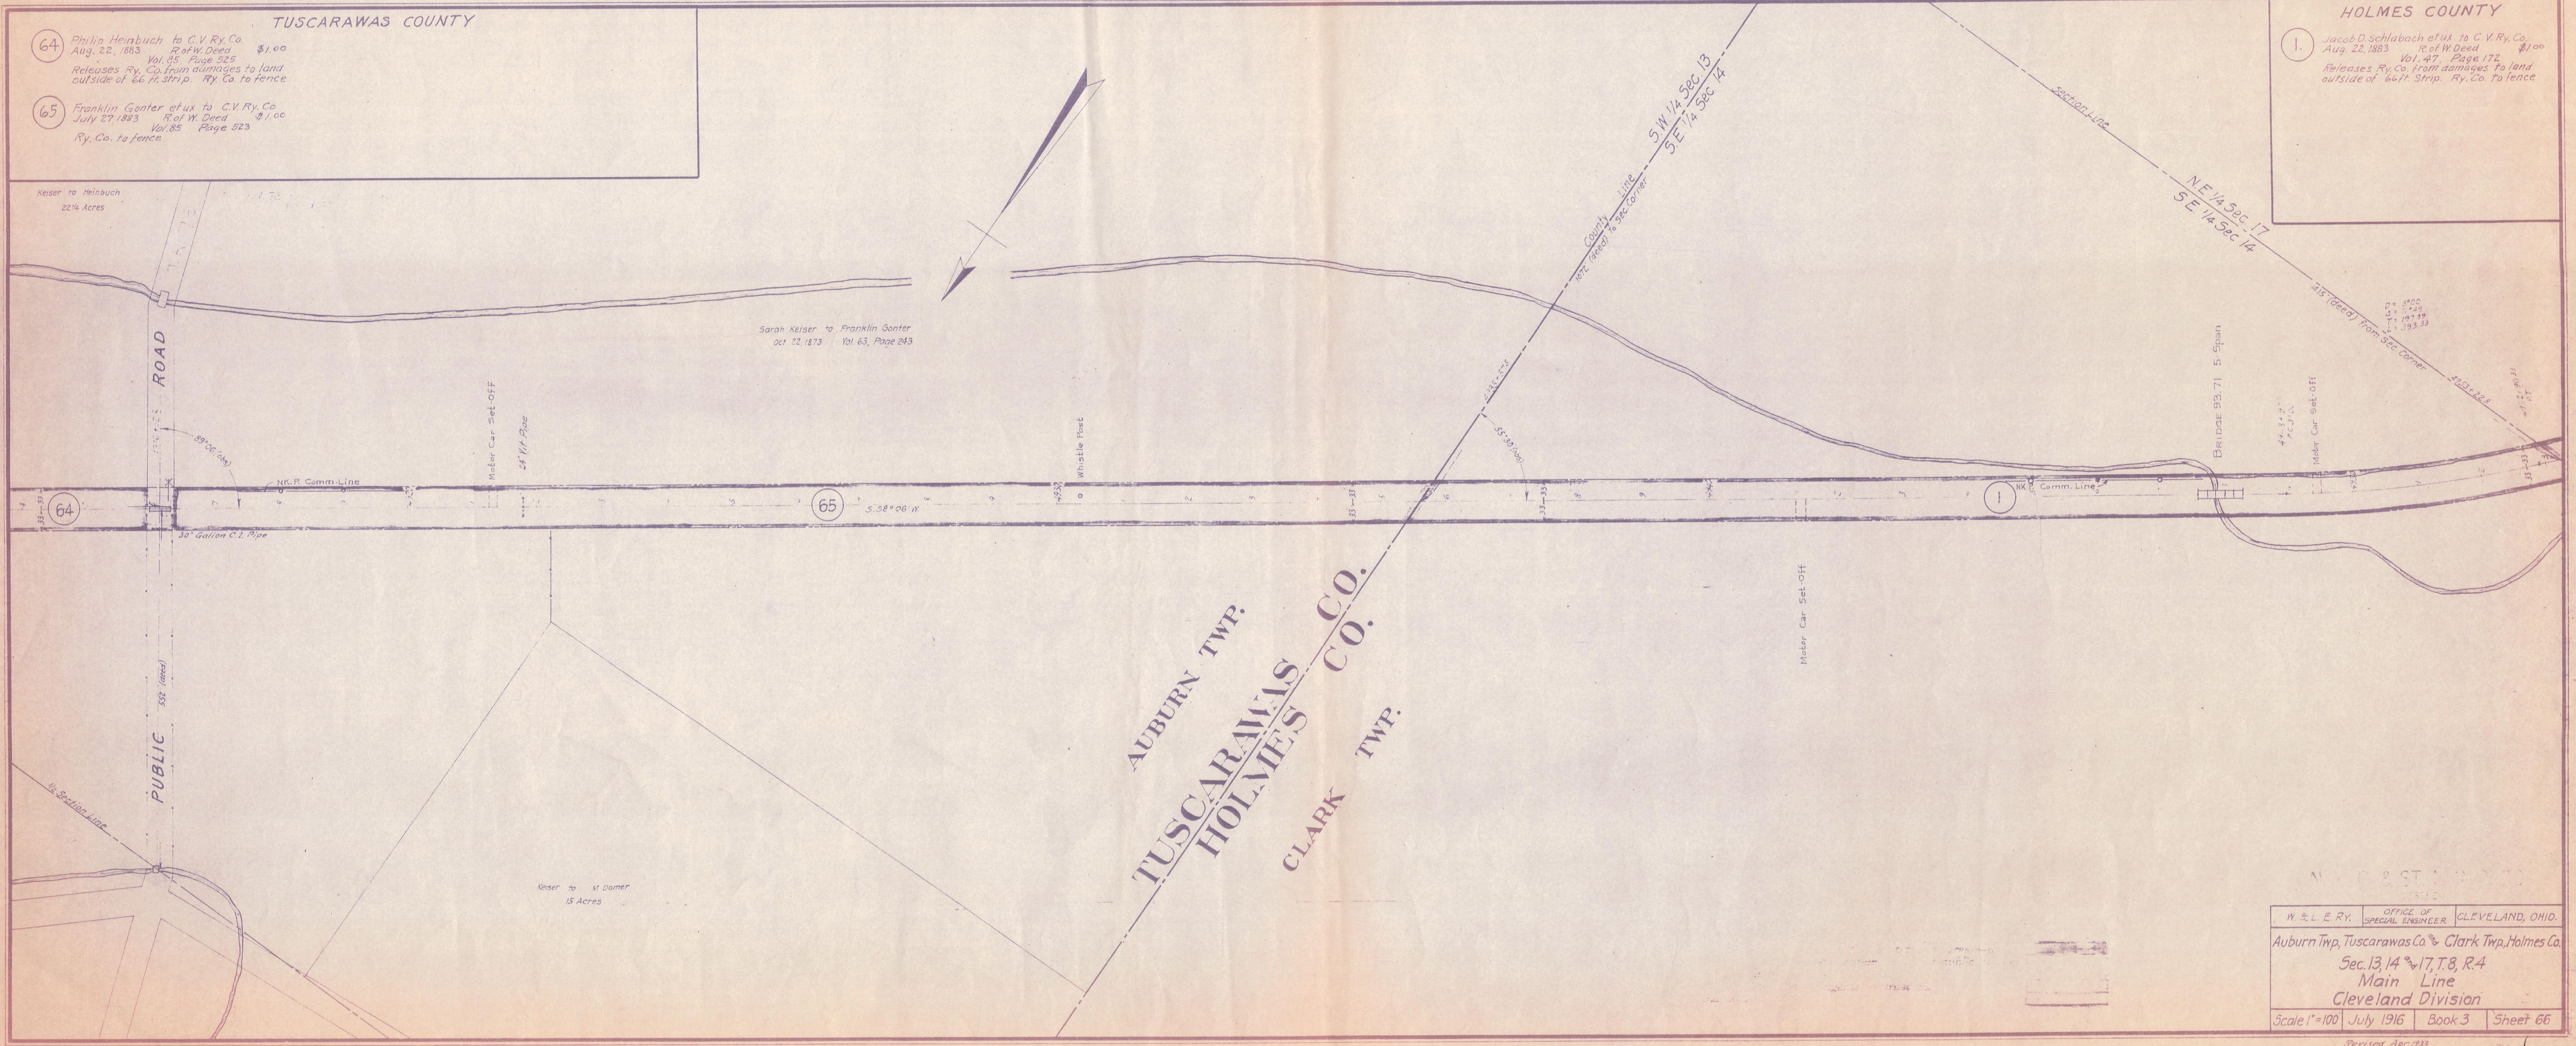

AUBURN TWP.
TUSCARAWAS CO.
HOLMES CO.
CLARK TWP.

| | | |
|---|-------------------------------|------------------|
| W & L. E. RY. | OFFICE OF SPECIAL ENGINEER | CLEVELAND, OHIO. |
| Auburn Twp, Tuscarawas Co & Clark Twp, Holmes Co. | | |
| Sec. 13, 14 & 17, T. 8, R. 4 | | |
| Main Line Cleveland Division | | |
| Scale 1"=100' | July 1916 | Book 3 Sheet 66 |

Revised Apr. 1933
Revised Nov. 14, 1938