

M-20

H-02

H-08


M-19

H-07

K-15

K-20

K-25

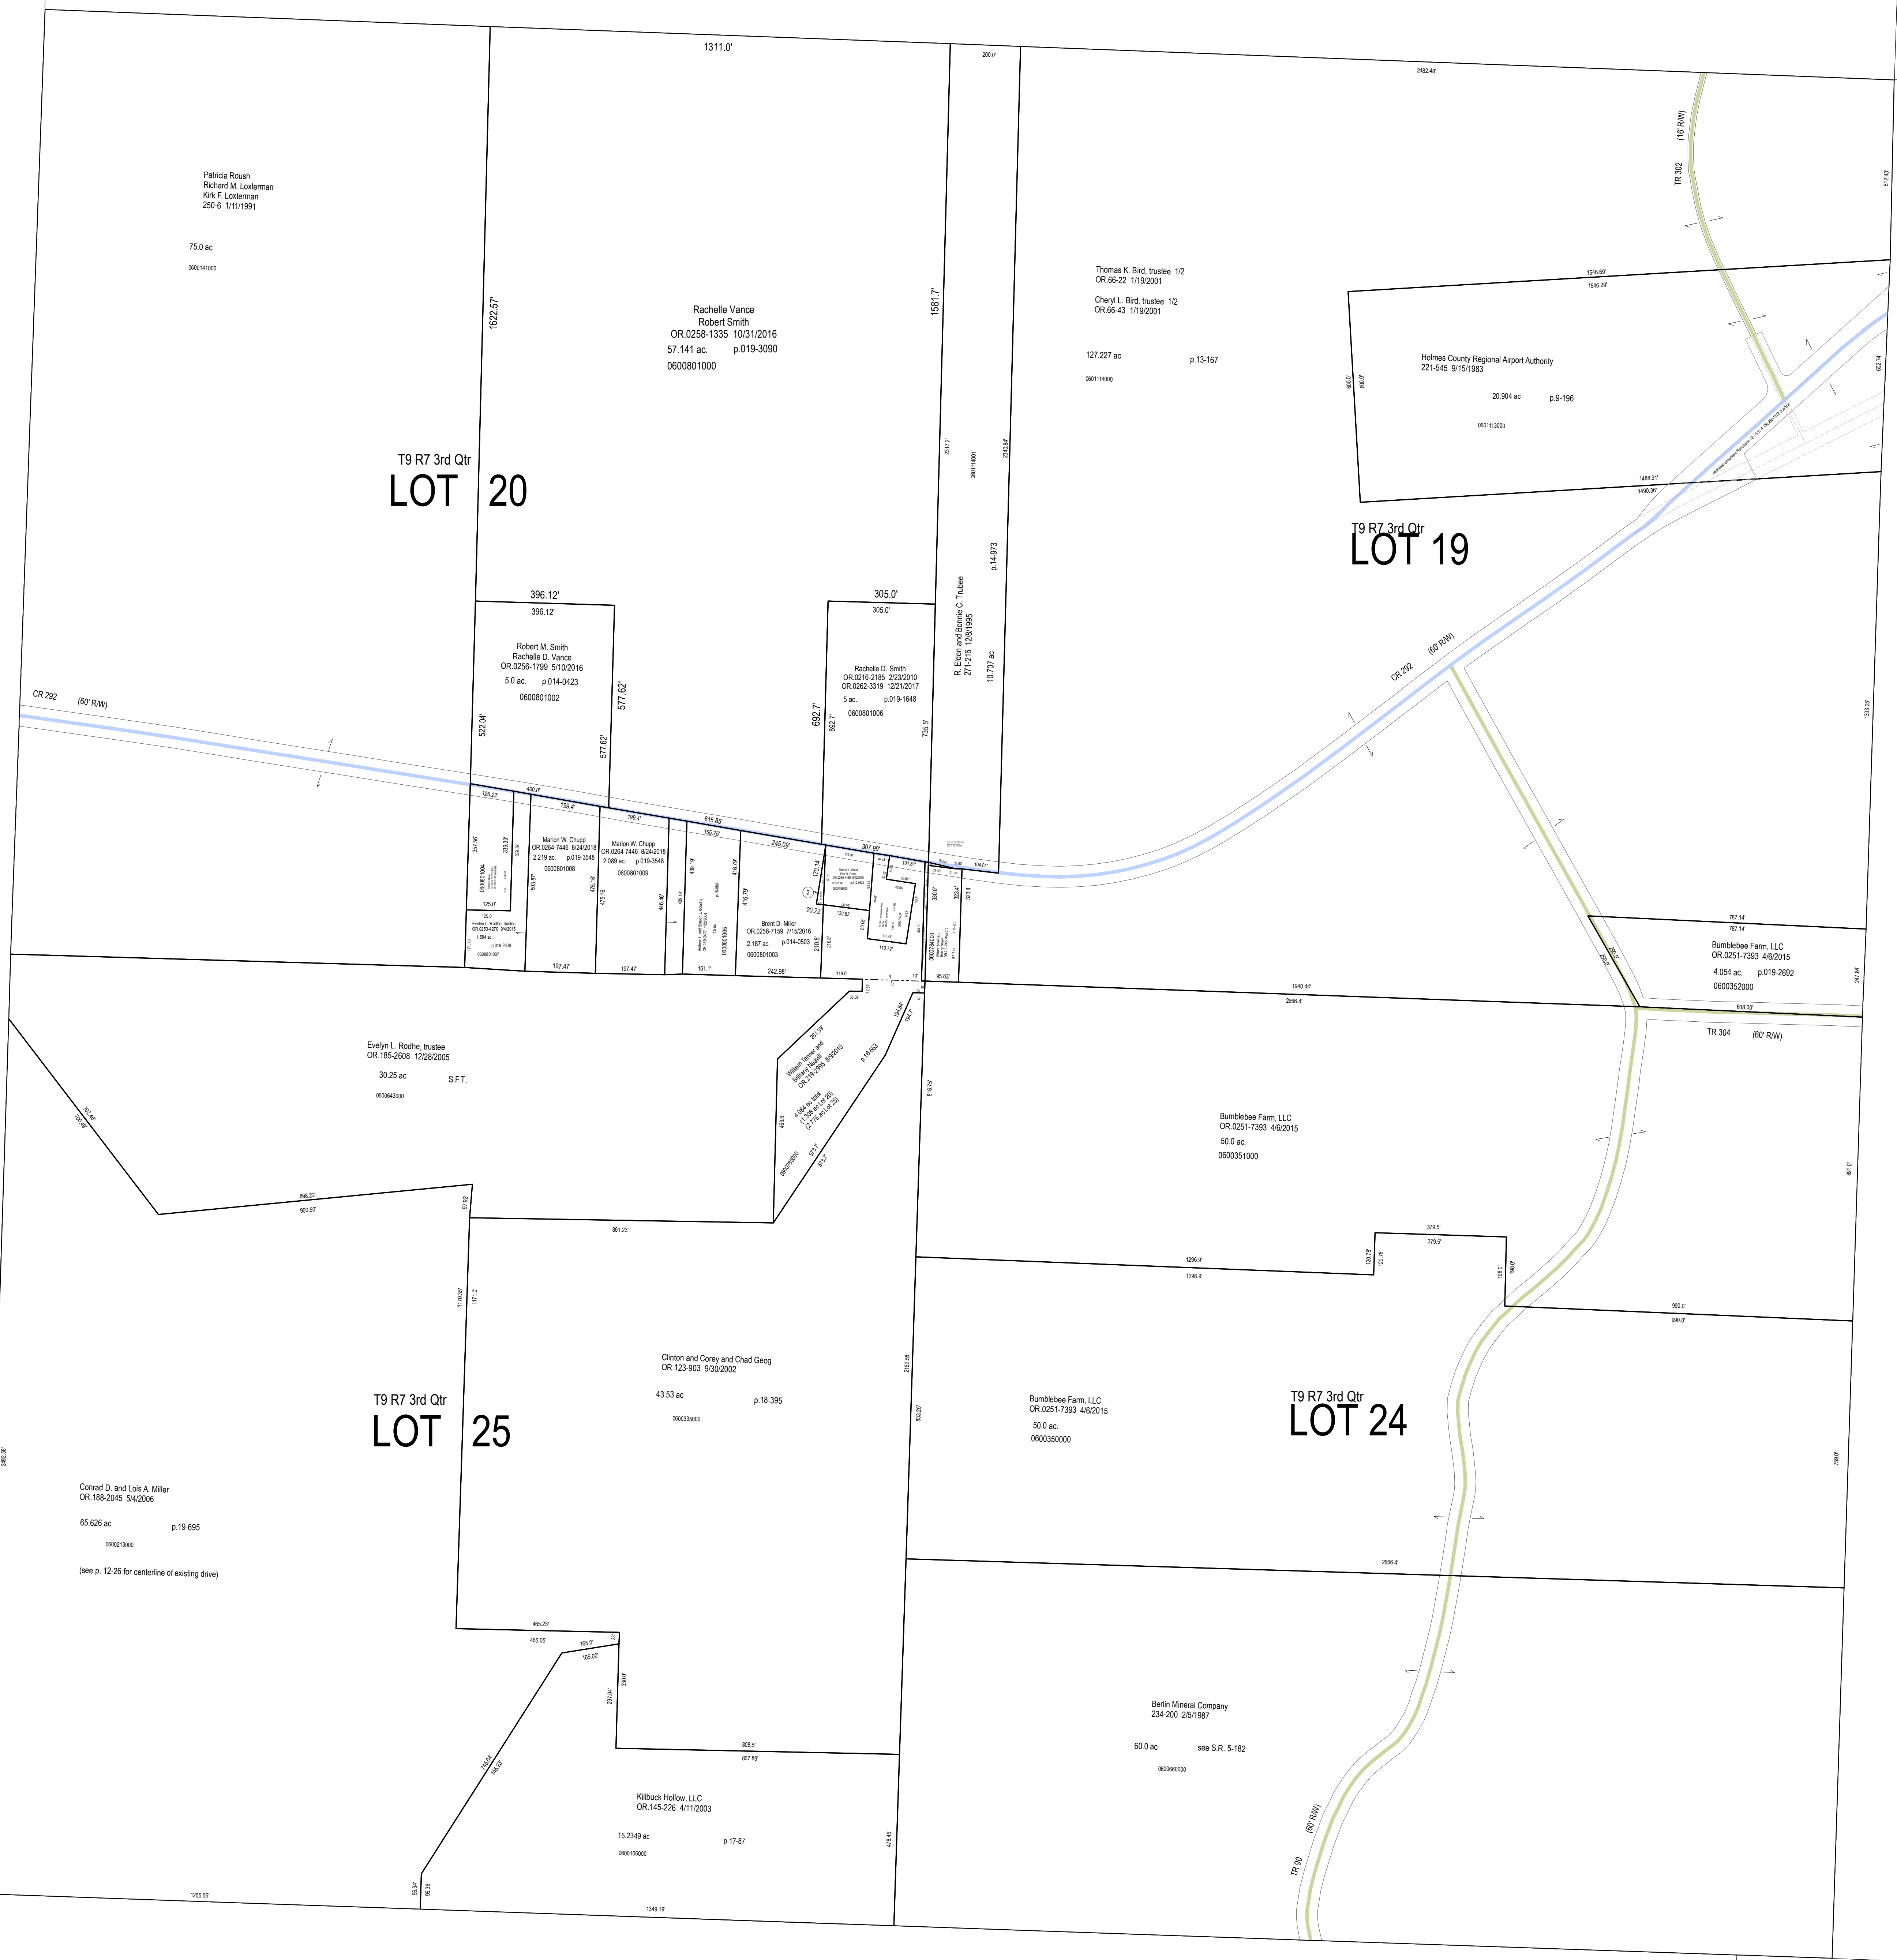


T9 R7 3rd Qtr  
**LOT 20**

T9 R7 3rd Qtr  
**LOT 19**

T9 R7 3rd Qtr  
**LOT 25**

T9 R7 3rd Qtr  
**LOT 24**

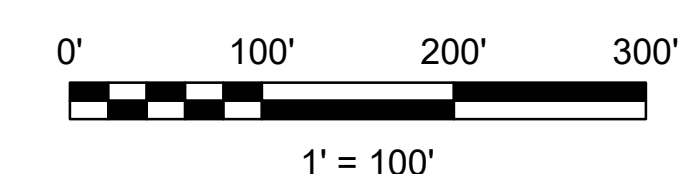

LET IT BE KNOWN, THIS MAP HAS BEEN PREPARED AS A REFERENCE GUIDE TO PROPERTY OWNERSHIP. WE BELIEVE THIS INFORMATION TO BE CORRECT AND CURRENT. HOWEVER, IT IS NOT INTENDED FOR ANY LEGAL USE, WHETHER IT BE SALES, TRANSFERS, TRADES, LEASES OF ANY TYPE, ETC. AND DO NOT ACCEPT RESPONSIBILITY FOR ERRORS OF ANY NATURE OR OMISSIONS CONTAINED HEREIN.

S.F.T.  
new survey required  
for next transfer

Last Revision: 1/3/2019



**Lots 19, 20, 24 & 25**  
**3rd Qtr., T-9, R-7**  
**Hardy Twp.**  
**Holmes County, Ohio**

**H-01**