


Sec. 20

C.H. 53
66' x 100'

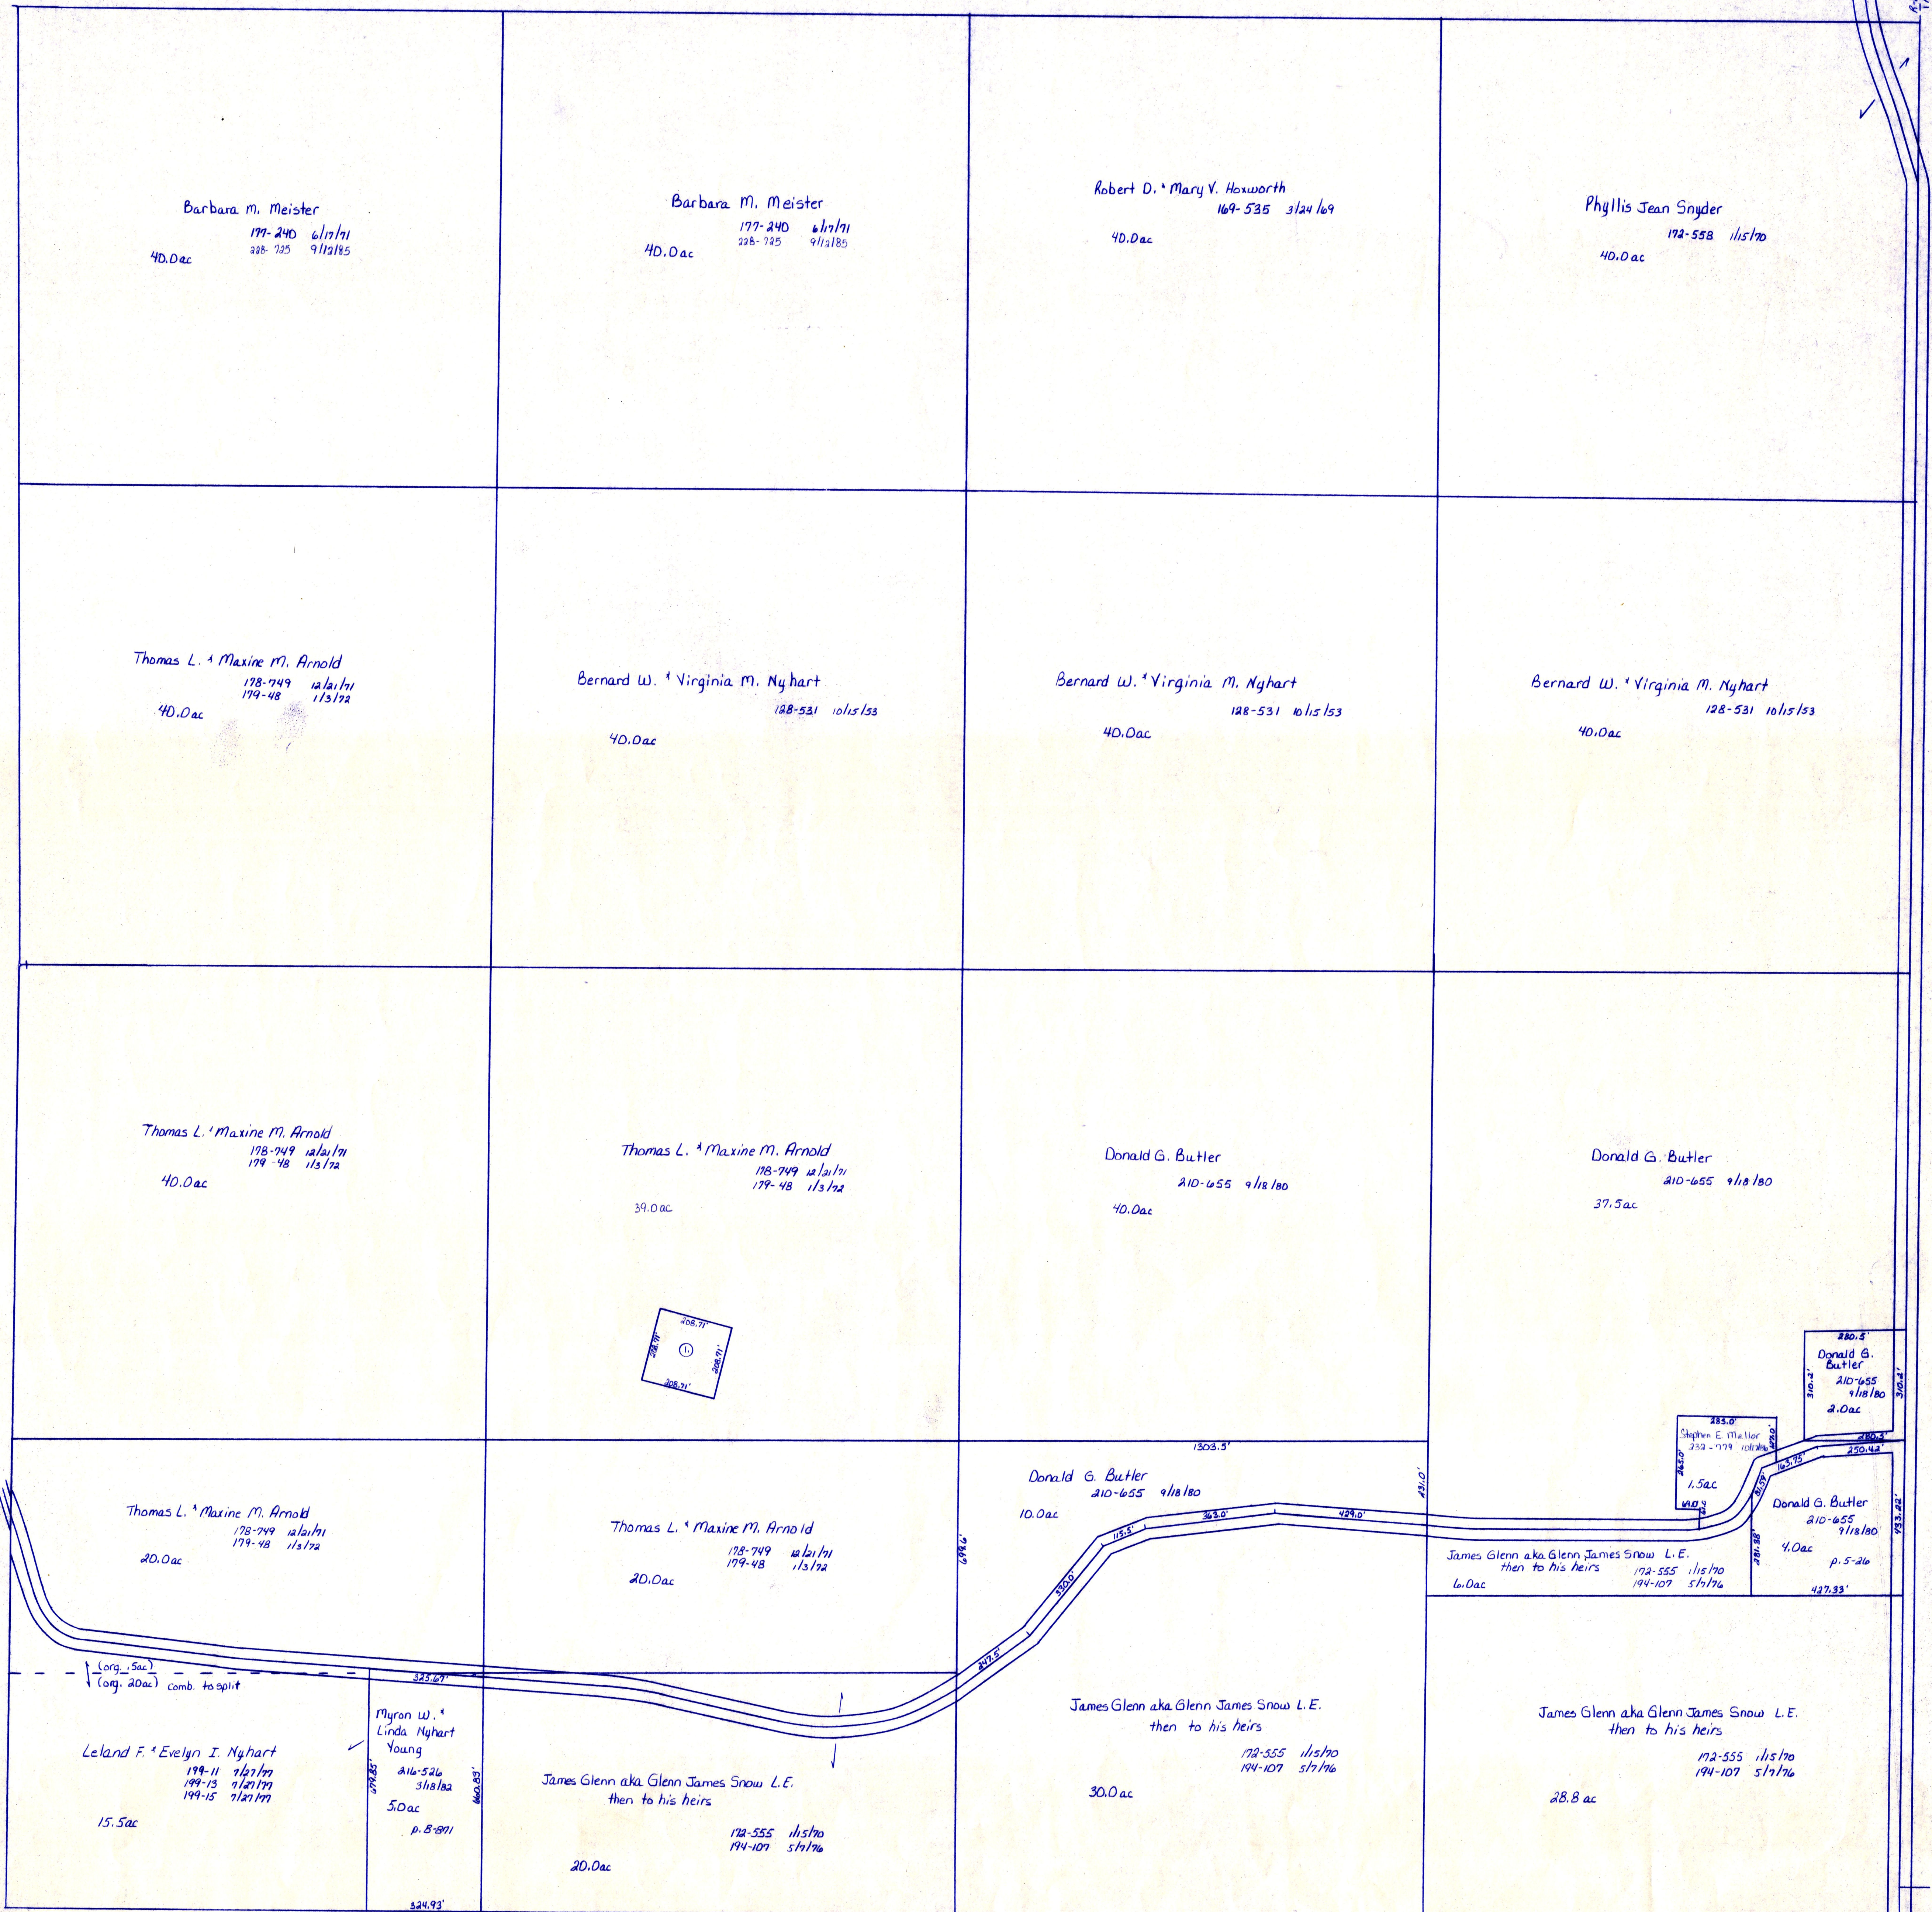

Sec. 22

Sec. 23

T.H. 67
T.H. 36 (old)
60' x 100'

© Thomas L. & Barbara Ann Arnold 228-725 10/11/87 1.0ac p. 10-837

Coshocton County

Coshocton County
T.H. 32
60' x 100'

T-8, R-8, Sec. 21
KILLBUCK TWP.
SCALE: 1" = 200'

LET IT BE KNOWN, THIS MAP HAS BEEN PREPARED AS A REFERENCE GUIDE TO PROPERTY OWNERSHIP. WE BELIEVE THIS INFORMATION TO BE CORRECT AND CURRENT, HOWEVER, IT IS NOT INTENDED FOR ANY LEGAL USE, WHETHER IT BE IN SALES, TRANSFERS, TRADES, LEASES OF ANY TYPE, ETC. AND DO NOT ACCEPT RESPONSIBILITY FOR ERRORS.

K-11