


No. 50

R 7 Sec
15 19 746

S. E 2r. Sec 9

S. W. 2r. Sec 10.

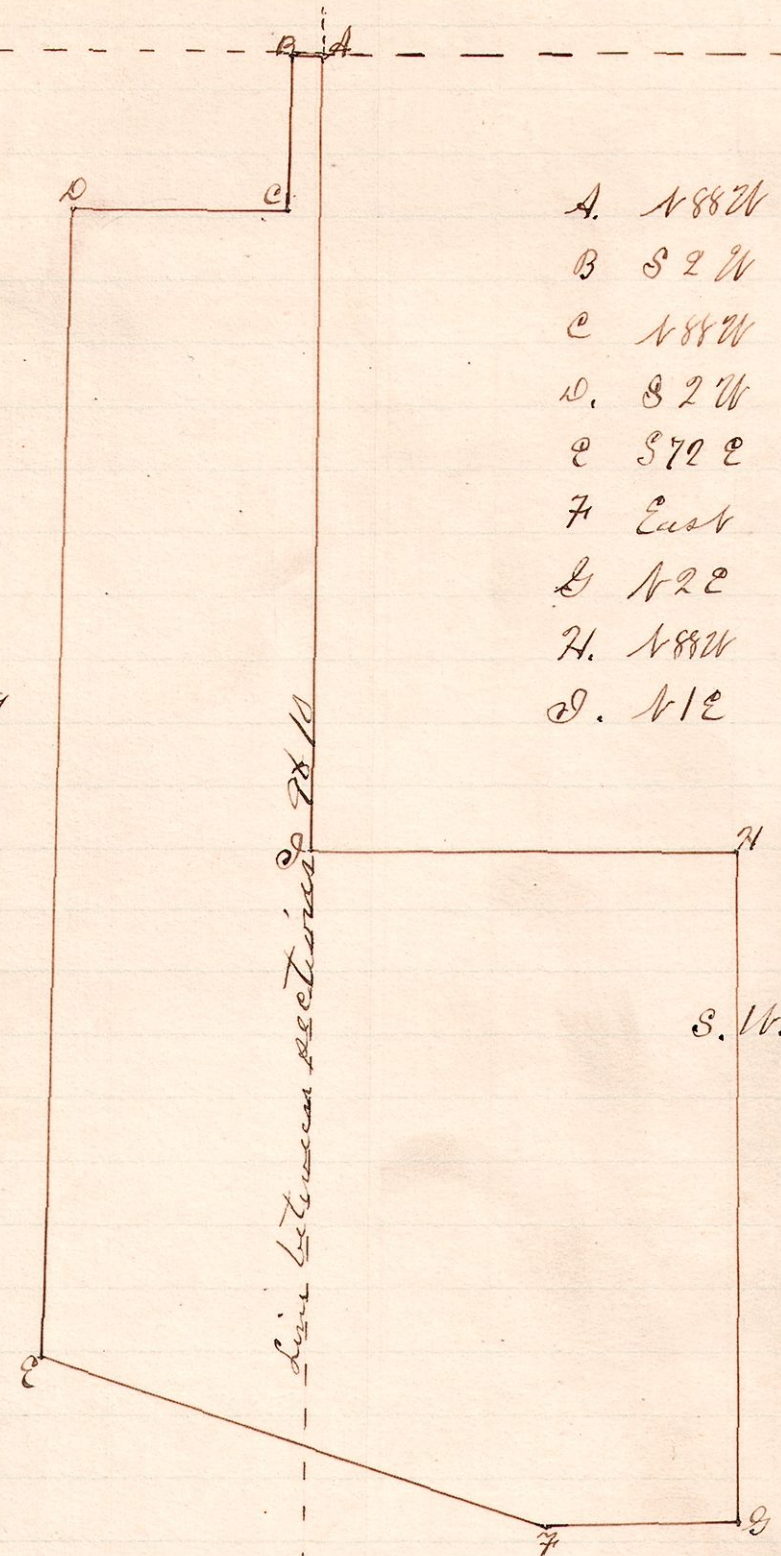


A.	N 88 W	57
B.	S 2 W	3.17
C.	N 88 W	4.86
D.	S 2 W	24.00
E.	S 72 E	11.10
F.	East	3.98
G.	N 2 E	13.93
H.	N 88 W	9.00
I.	N 1 E	16.70

A is the N. W. cor. of the S. W. 2r of Sec 10.

The above is a correct plat of a survey made for Martha Jeffries March 29, 1887
W. S. Hannum
County Surveyor

No. 51.

R 7 Sec 2r
13 13 3 324

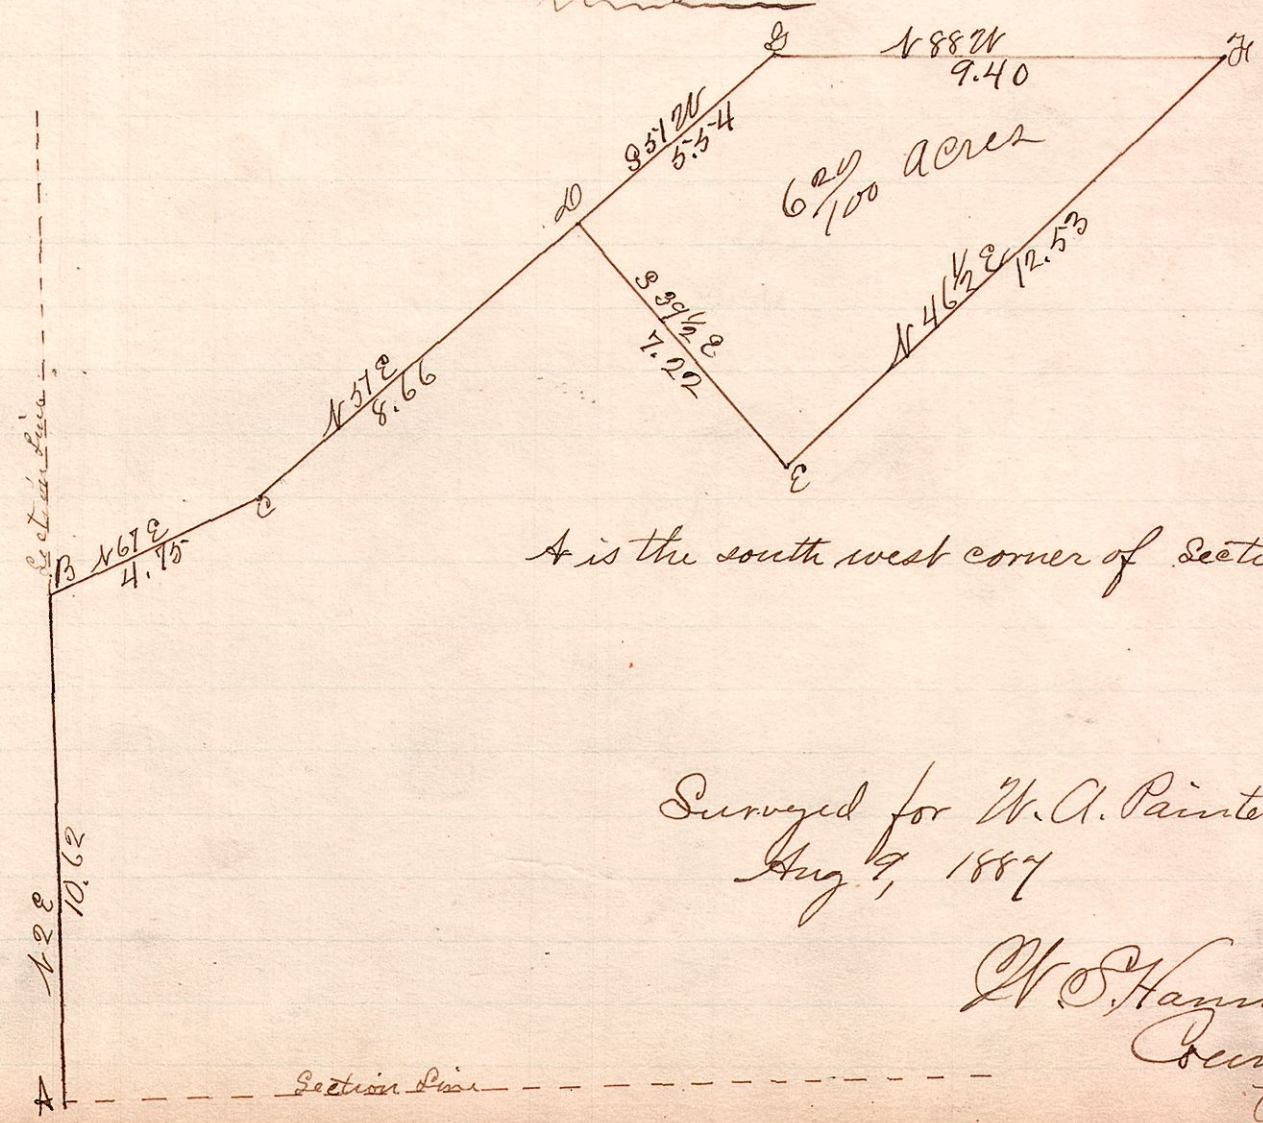

A is the south west corner of Section 3, Twp 13, Range 13.

Surveyed for W. A. Painter and Ella Paulson
Aug 7, 1887

W. S. Hannum
County Surveyor