


R 9<sup>th</sup> 2<sup>d</sup> Lot  
5 9 12 11<sup>th</sup>

To the Board of Commissioners of Holmes County, Ohio:  
The undersigned in obedience to your order, proceeded on the 30<sup>th</sup> day  
of March 1898 to survey and mark the County Road proposed to be  
dedicated to public by Solomon G. Miller of Walnutcreek Township;  
and respectfully submits the following return of said survey.

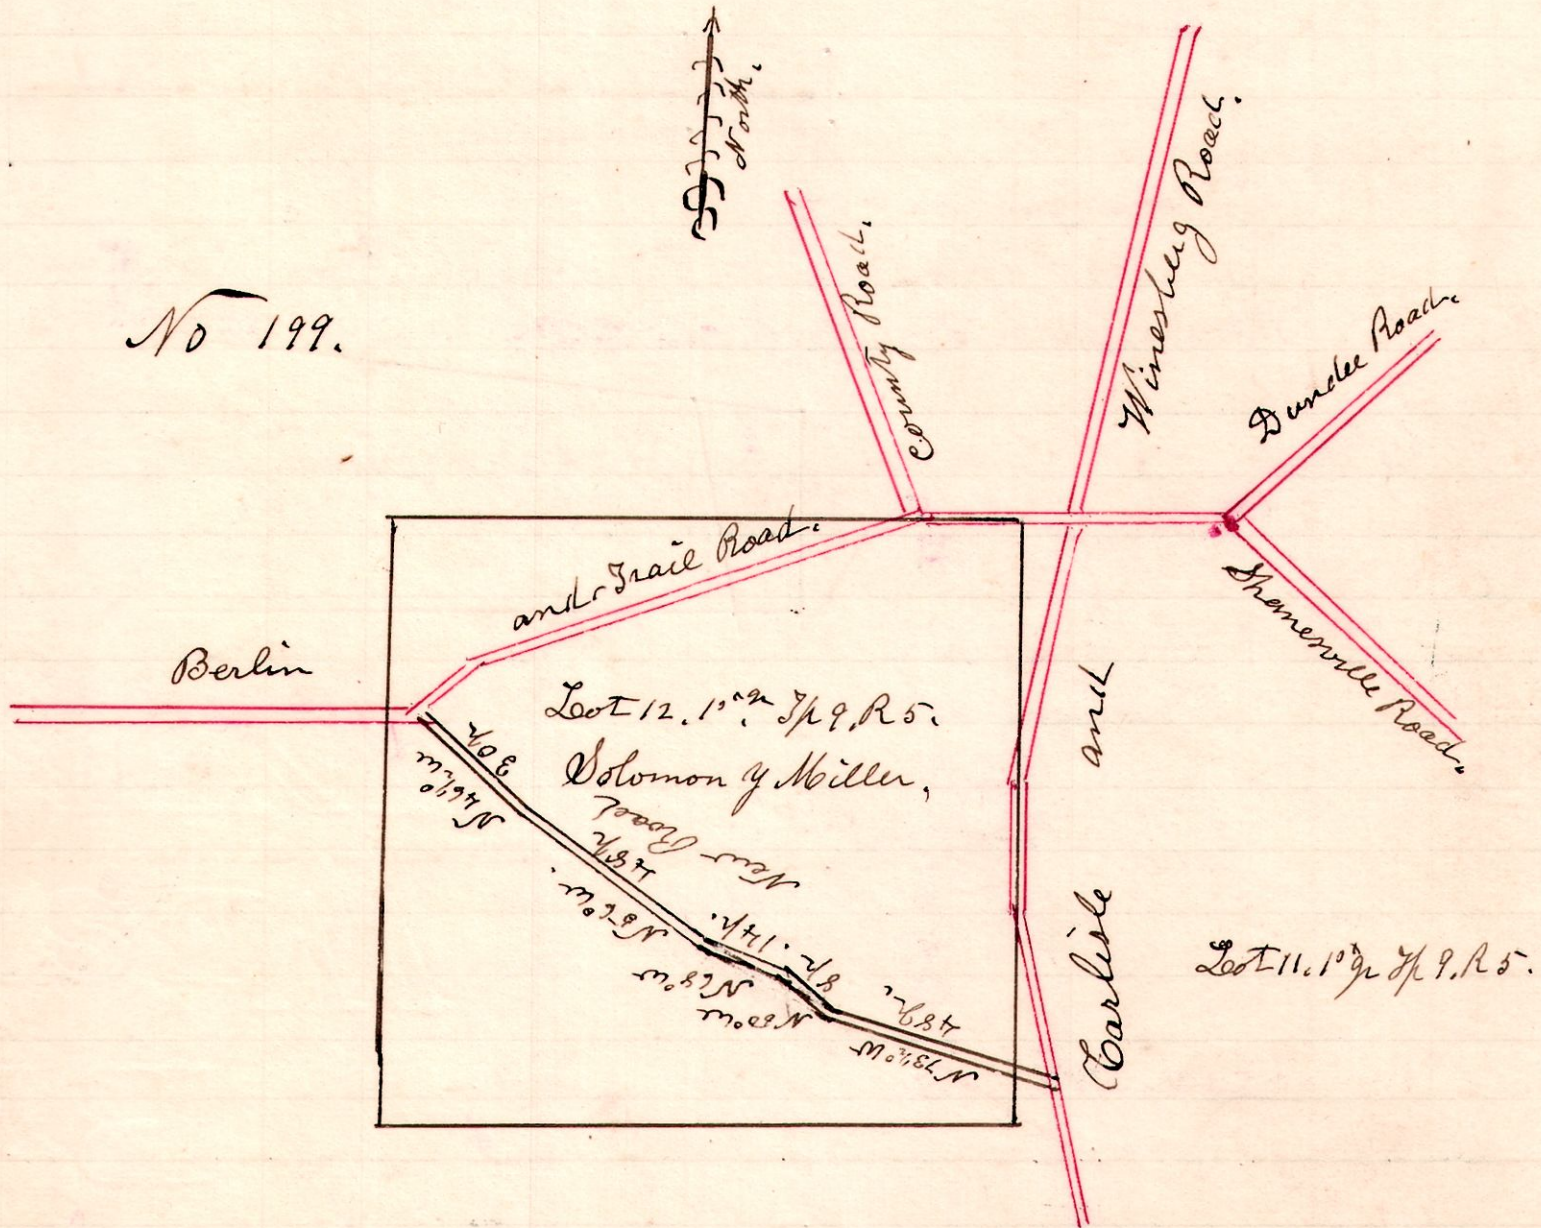

Commencing at a stone in the County Road leading from Carlisle to Winesburg  
on Lot No 11. 12<sup>th</sup> 9<sup>th</sup> R 5. with witness Black Thorn 4 inches in diameter, bearing  
south 1° west 3 perches; thence north 73 1/2° west 48 perches; thence north 50° west  
8 perches; thence north 68° west 14 perches; thence north 58° west 48 perches;  
thence north 46 1/2° west 30 perches to terminate in the county Road leading from  
Berlin to Trail. Whole distance 148 perches.

March 30<sup>th</sup> 1898.


Approved by G. S. Cole

Co. Surveyor, Holmes Co.

H. H. Robinson  
Deputy Surveyor.

7 9 20

No 201

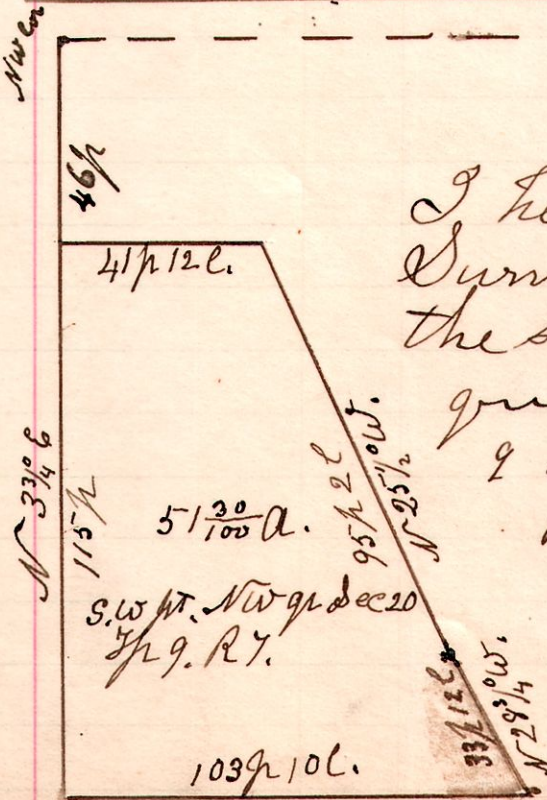

I hereby certify this to be a correct plat of  
Survey made for A. A. Crump Sr. being  
the South west part, of the north west  
quarter of Section 20, in Township  
9 of Range 7, Stone corners

May 2 1898

H. H. Robinson  
Deputy Surveyor.