


No 458

N.

6 8 7

W.

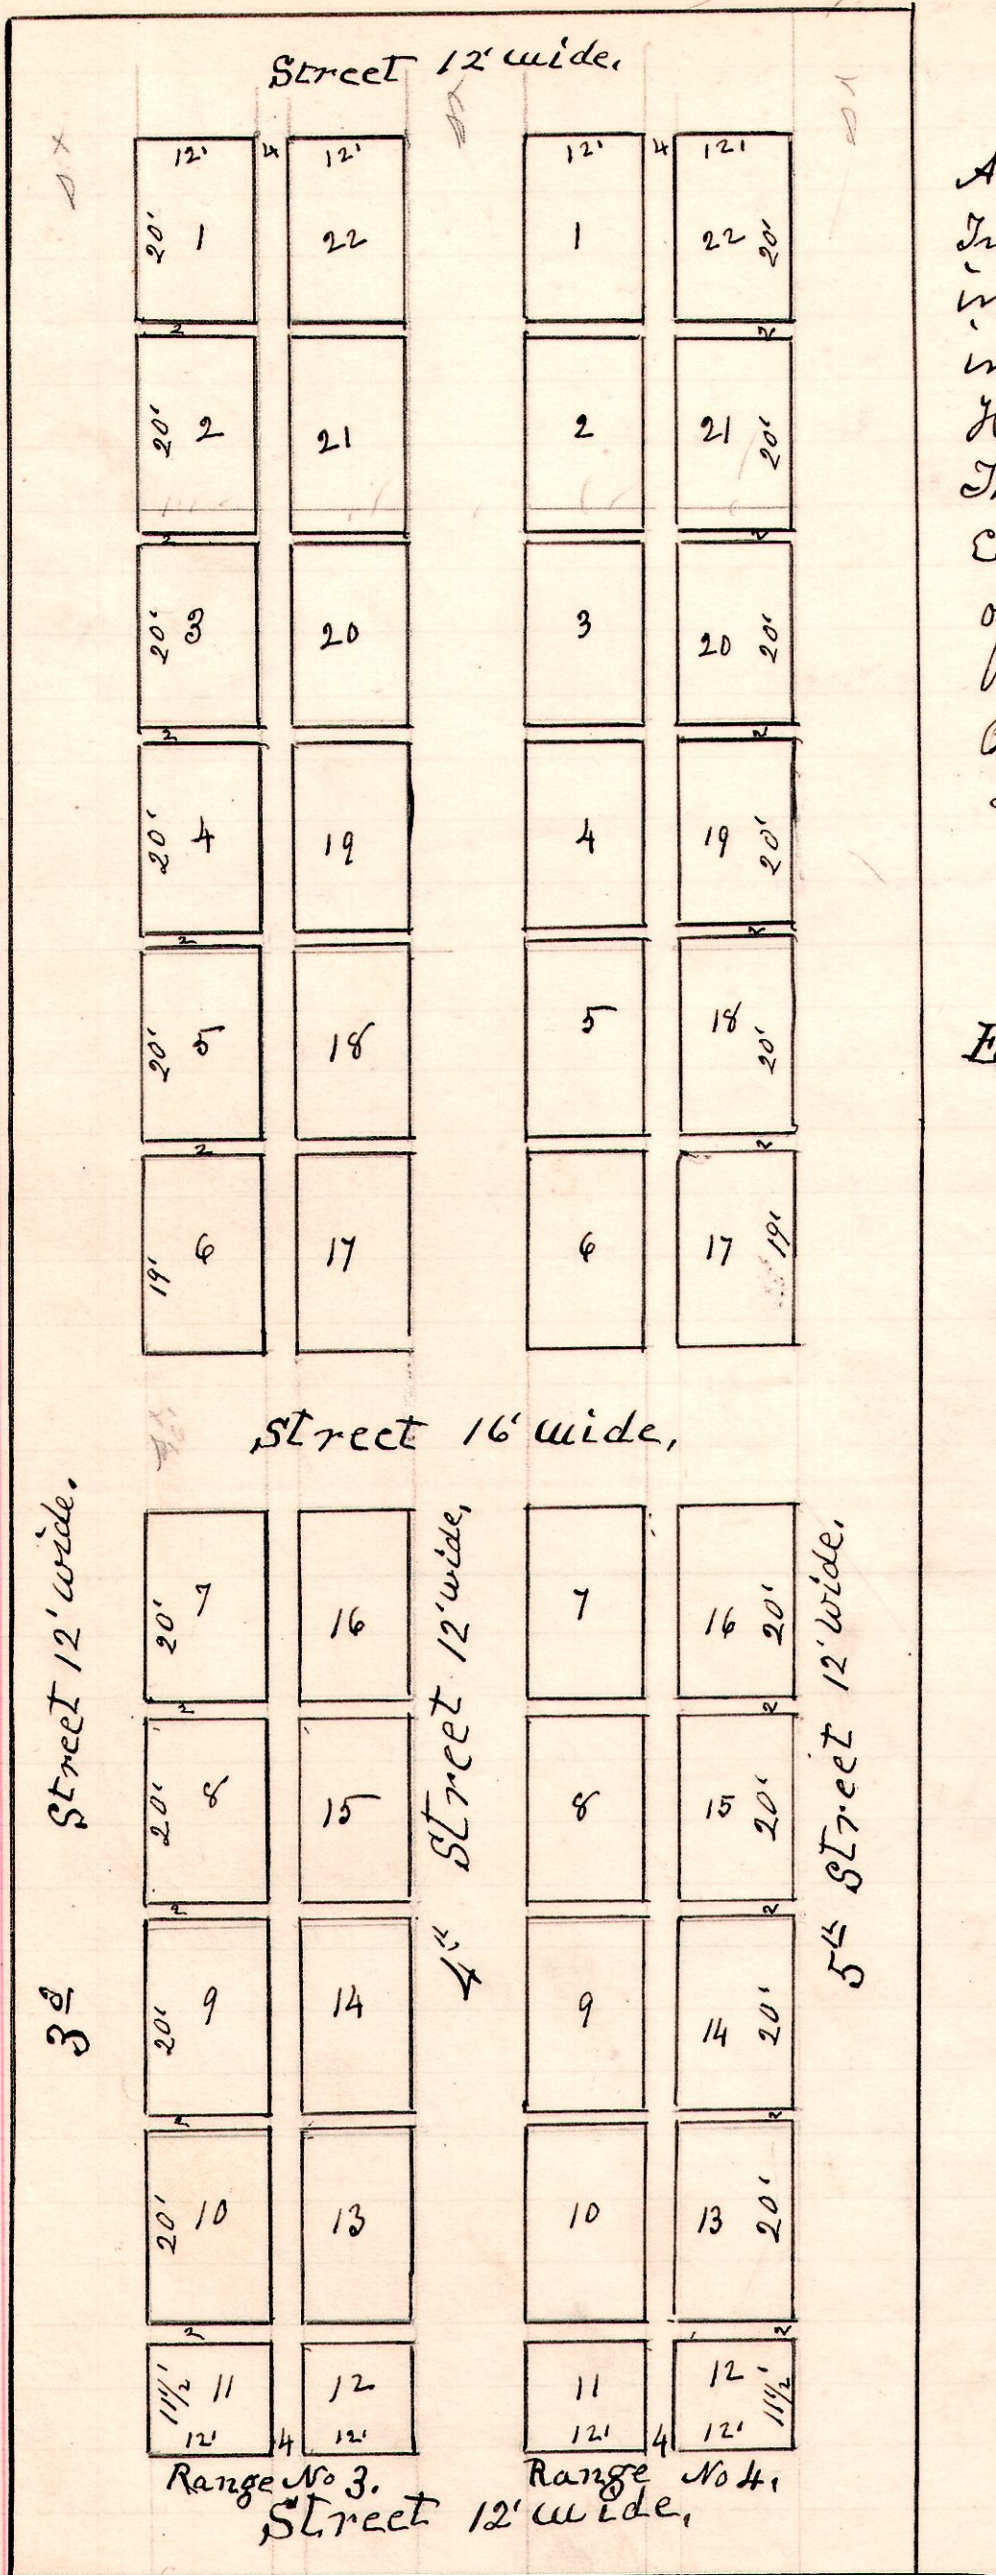

A survey of lots made for the Trustees of Killbuck Township, in Oak Hill cemetery, located in the village of Killbuck Holmes County Ohio. These lots are located immediately east of two ranges of lots, of same size of these, was formerly laid out by Andrew Johnson, Surveyor. The laid out lots are east of the old burying ground, where the graves are promiscuously located.

E.

December 18th 1902.

H. H. Robinson
County Surveyor

Trustees
Philip Petry
G. W. Clow
Joseph Pyers.

Township Clerk.
Alphonso Bresson.

44
176
180
174
770
1100
222
756

44
176
180
174
770
1100
222
1970

The Township cemetery is located on the south side of the south west quarter of section 6, in Township 8. of Range 7, and the north side of the north west quarter of section 15 in Township 8. of Range 7.