


13 13 1 NW Cr.

Survey made for P.M. Deetz to cut off.
40 Acres of North Part of N.W. Cr. of Sec. 1, Tp. 13, R. 13
Also Contents of Part of East part of S.W. Cr. $6\frac{28}{100}$ A.

M.W. Lechroney } chainman. (Sworn).
O.B. Lytle }
Present. P.M. Deetz
Jacob Younger, and others.
Dec. 16, 1910.
H.L. Reideubach, Co. Surveyors.

SOUTH

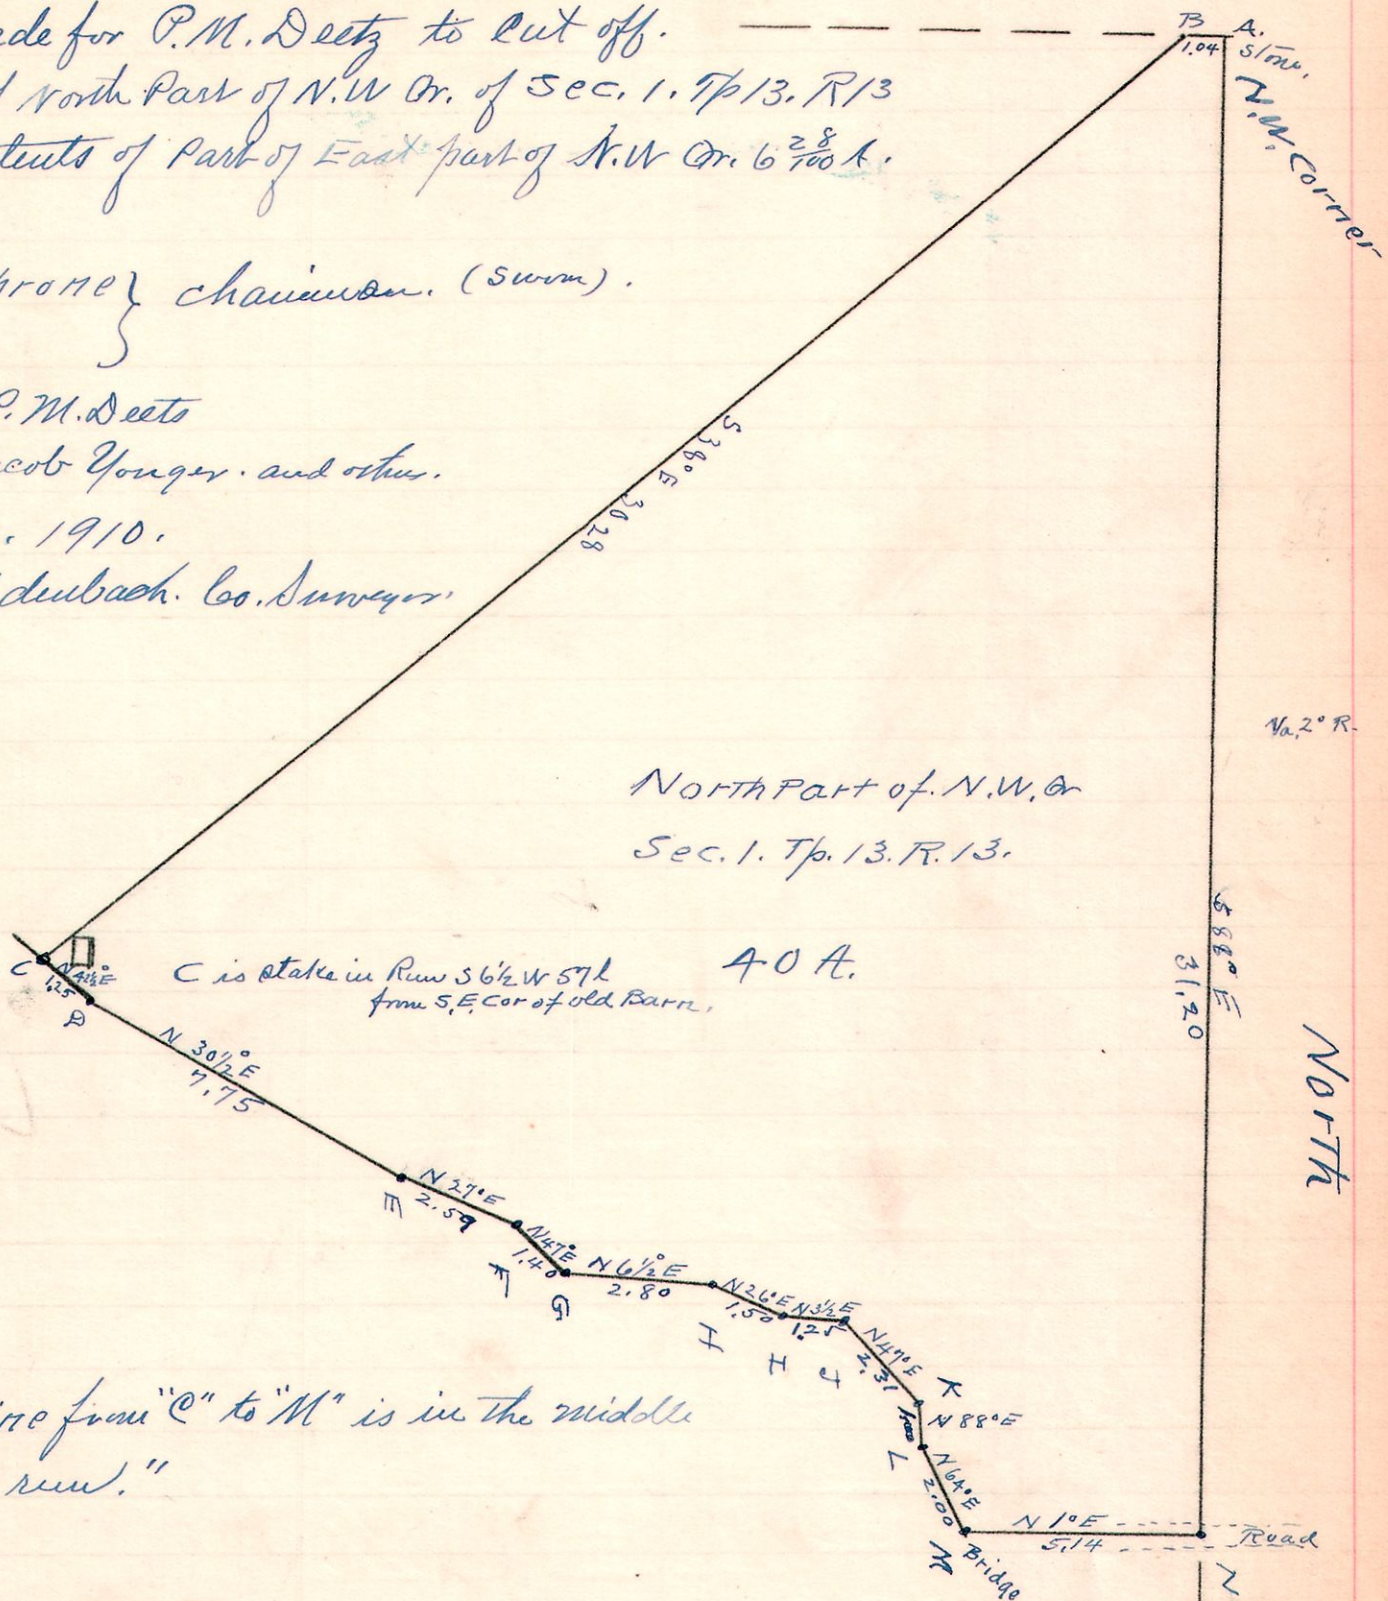

North Part of N.W. Cr
Sec. 1, Tp. 13, R. 13.

40 A.

C is stake in Row S 6 1/2 W 57 h
from S, E. Cor of old Barn.

N.B. - "East Line from 'C' to 'M' is in the middle
of a run."

