

R. T. Sec.

11 15 30 SW Gr.


A Survey made for Eli Hochstetler and Jos Hershberger to locate S.W. Corner<sup>M</sup> and locate line F.G. as a division line as agreed by the said Jos. Hershberger and Eli Hochstetler to correct error of description of deeds.

July 1, 1910. John P. Weaver }  
 B. B. Weaver } chainmen.  
 Dec. 9, 1910

L. Reidmuth  
 Co. Surveyor.


103  $\frac{43}{100}$  A.

Jos. Hershberger.

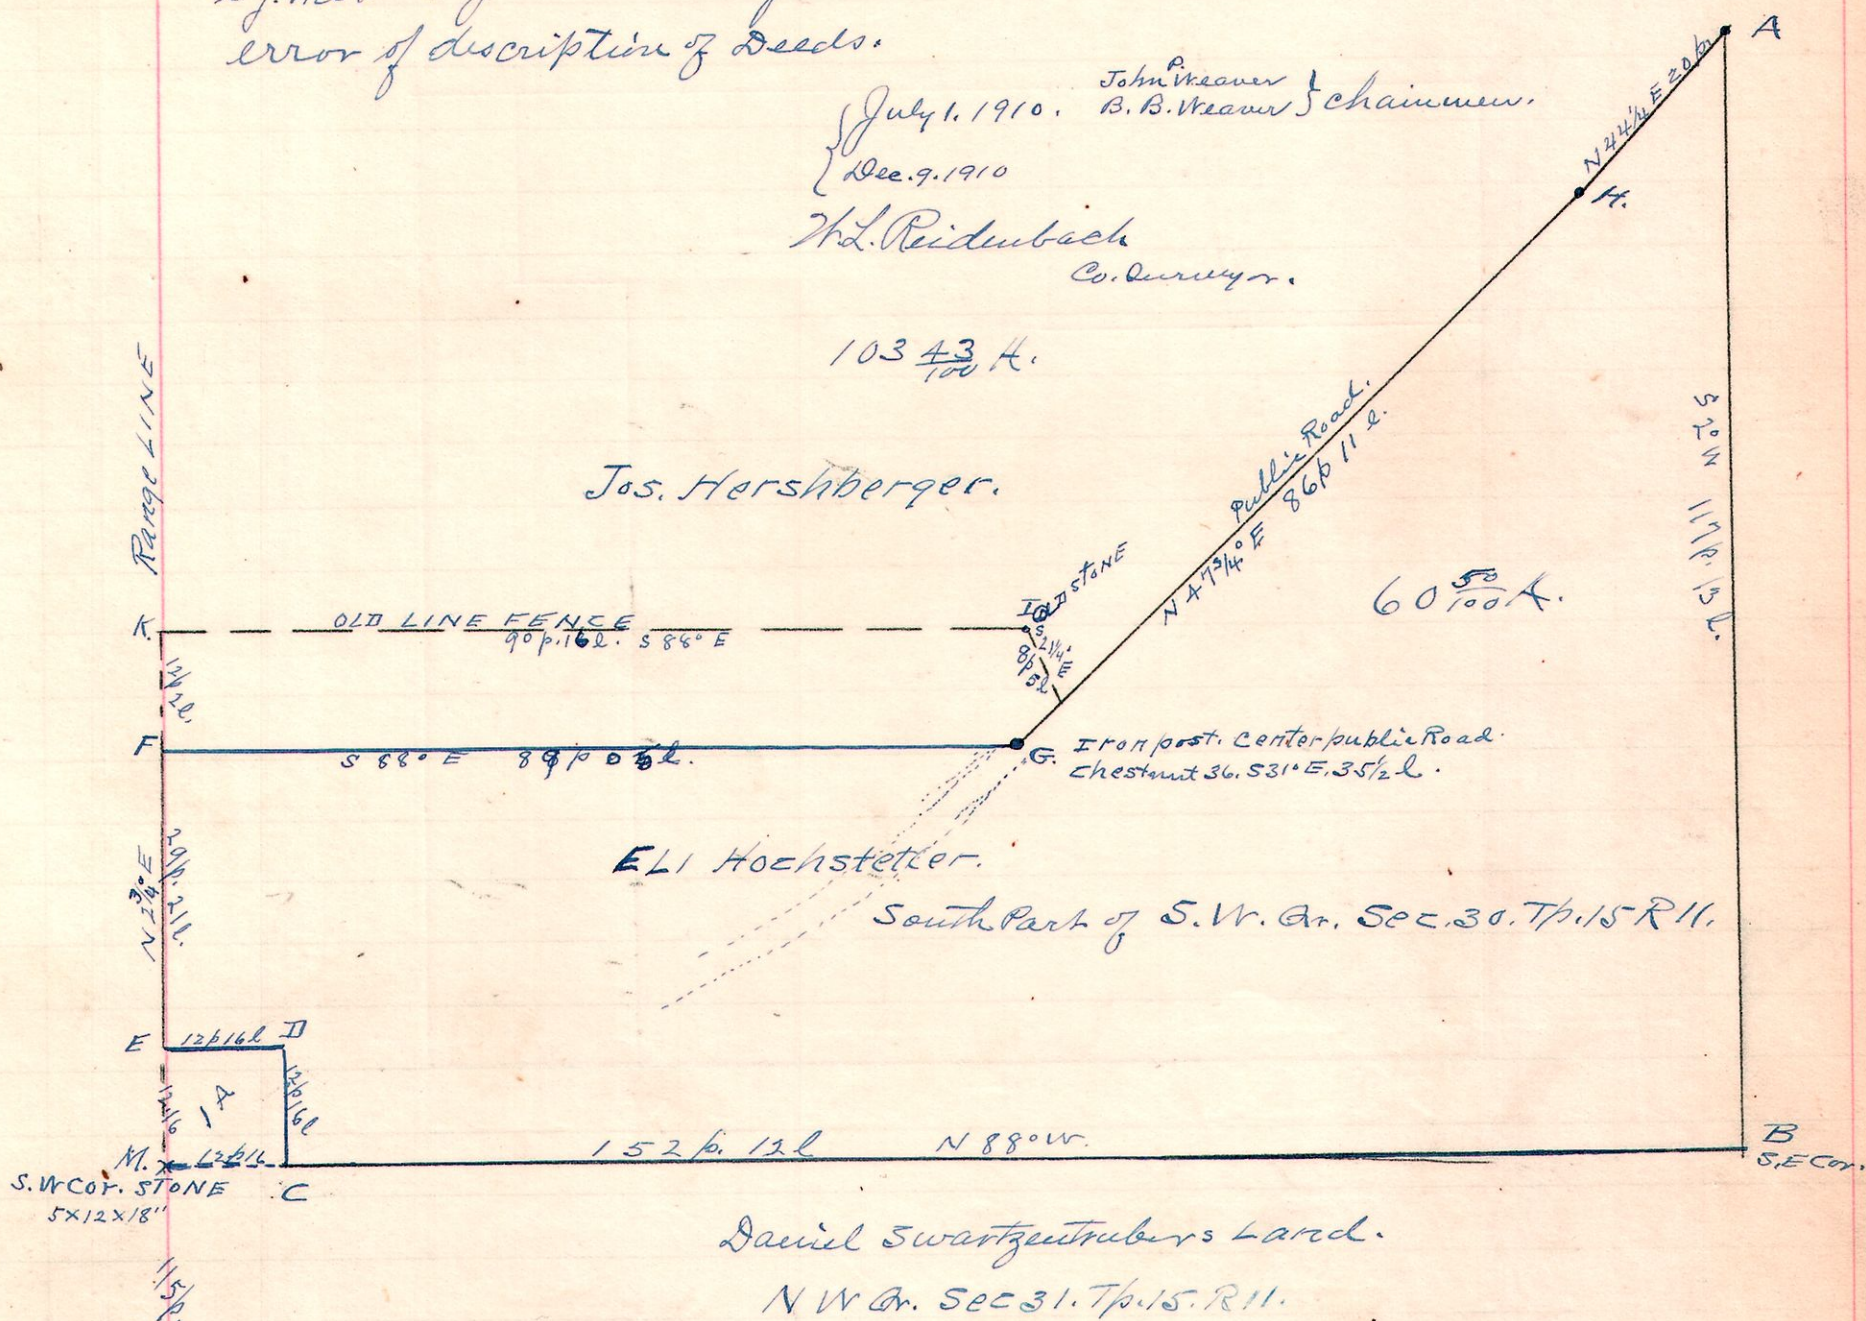

Daniel Swartzentrubers Land.  
 NW Gr. Sec 31. Tp. 15. R. 11.

11 15 30 SW Gr.

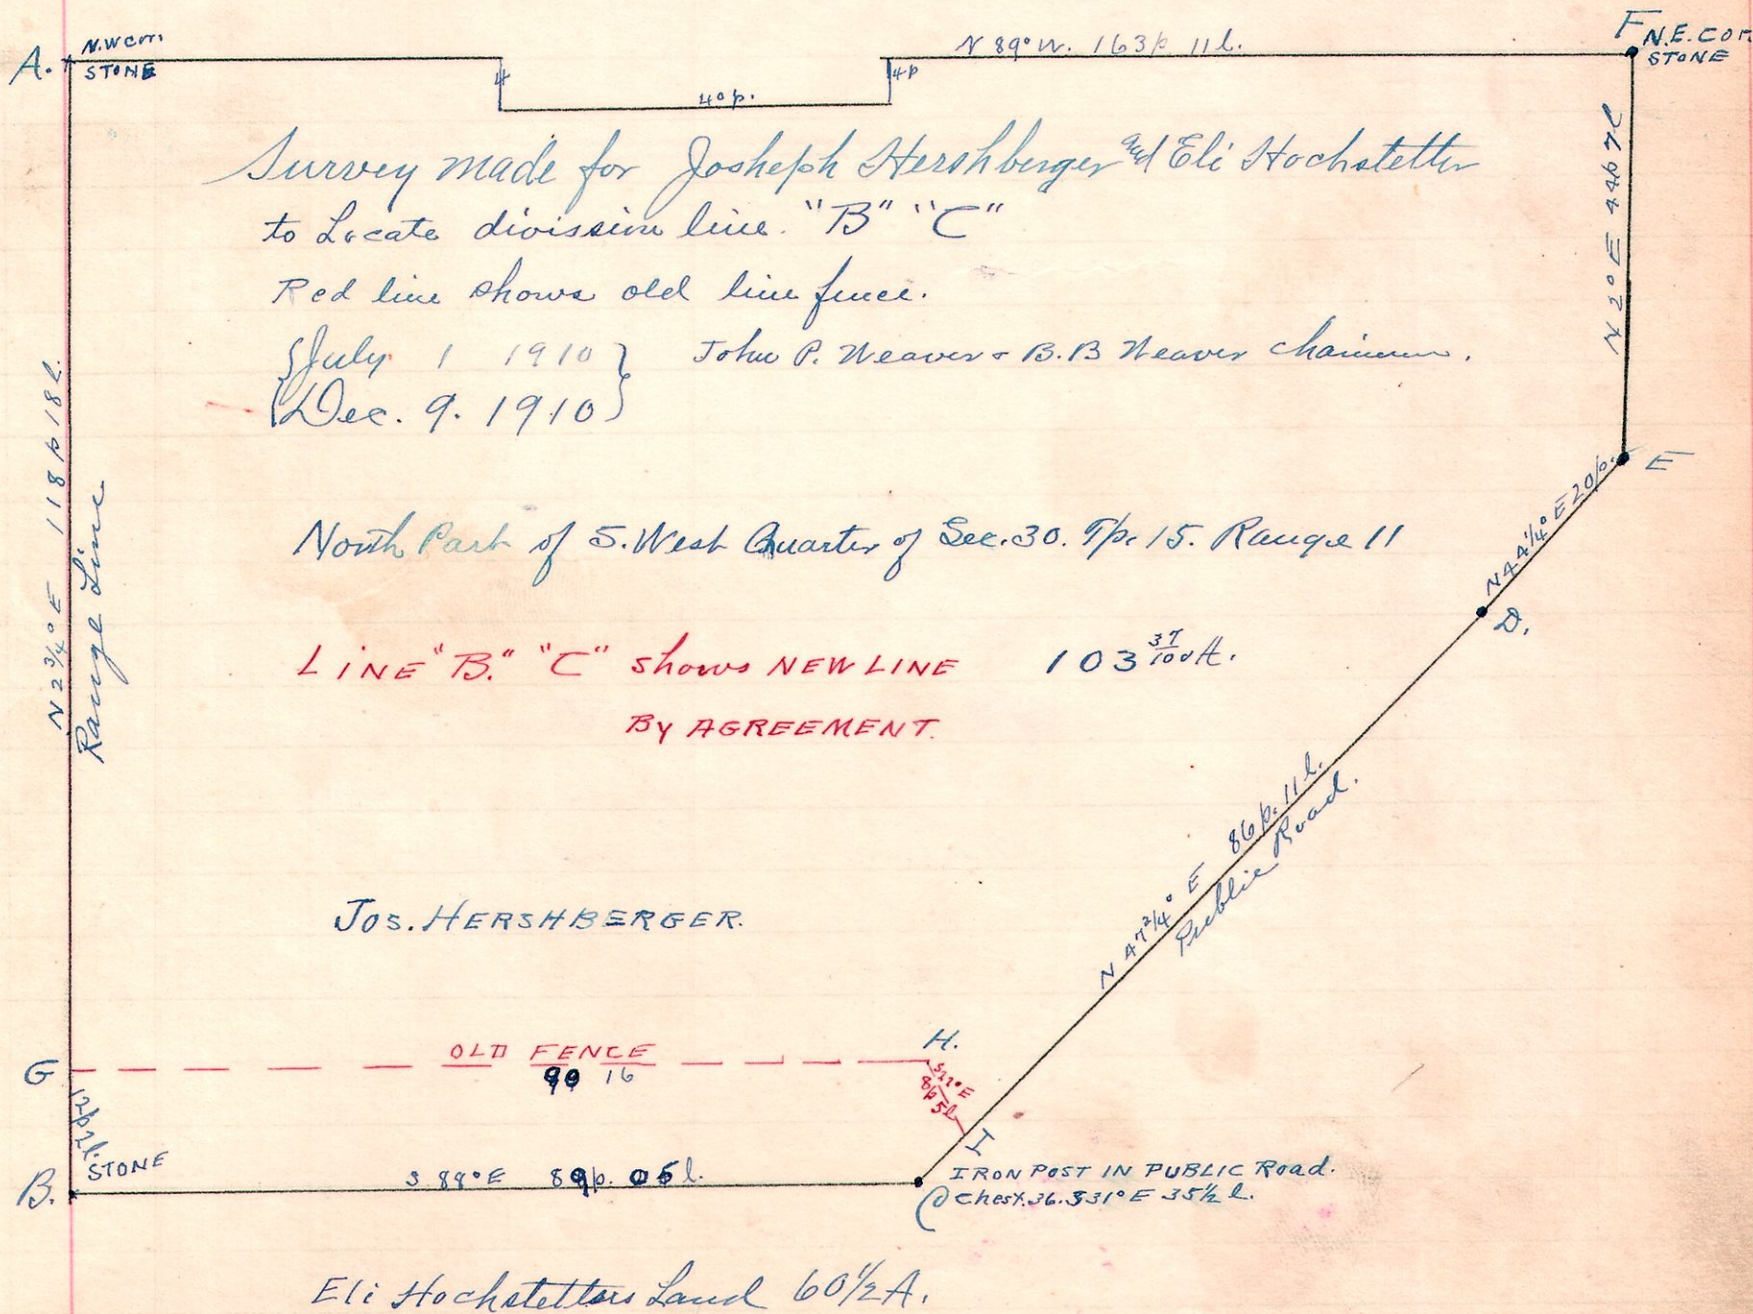

Survey made for Joseph Hershberger and Eli Hochstetler to locate division line "B" "C" Red line shows old line fence.

July 1 1910 } John P. Weaver + B. B. Weaver chainmen.  
 Dec. 9. 1910 }

North Part of S. West Quarter of Sec. 30. Tp. 15. Range 11

LINE "B." "C" shows NEW LINE 103  $\frac{31}{100}$  A.  
 BY AGREEMENT.

JOS. HERSHBERGER.

Eli Hochstetler Land 60  $\frac{1}{2}$  A.