


R Tp Sec
9 8 14 N.E.
T.R. 404

Survey of Township road pursuant to order of Township Trustees,
on August 22, 1914.
Met at Baddow Pass at 10 o'clock A.M.
and proceeded to lay out & survey Township
as shown below.

Julius Dete. }
A.C. Hunter } Viewers
W.H. Brown } Sworn

Dallas March chains
S Jones
Chas. Guenther Marker
Sworn.

W.L. Reidenbach
Co. Surveyor

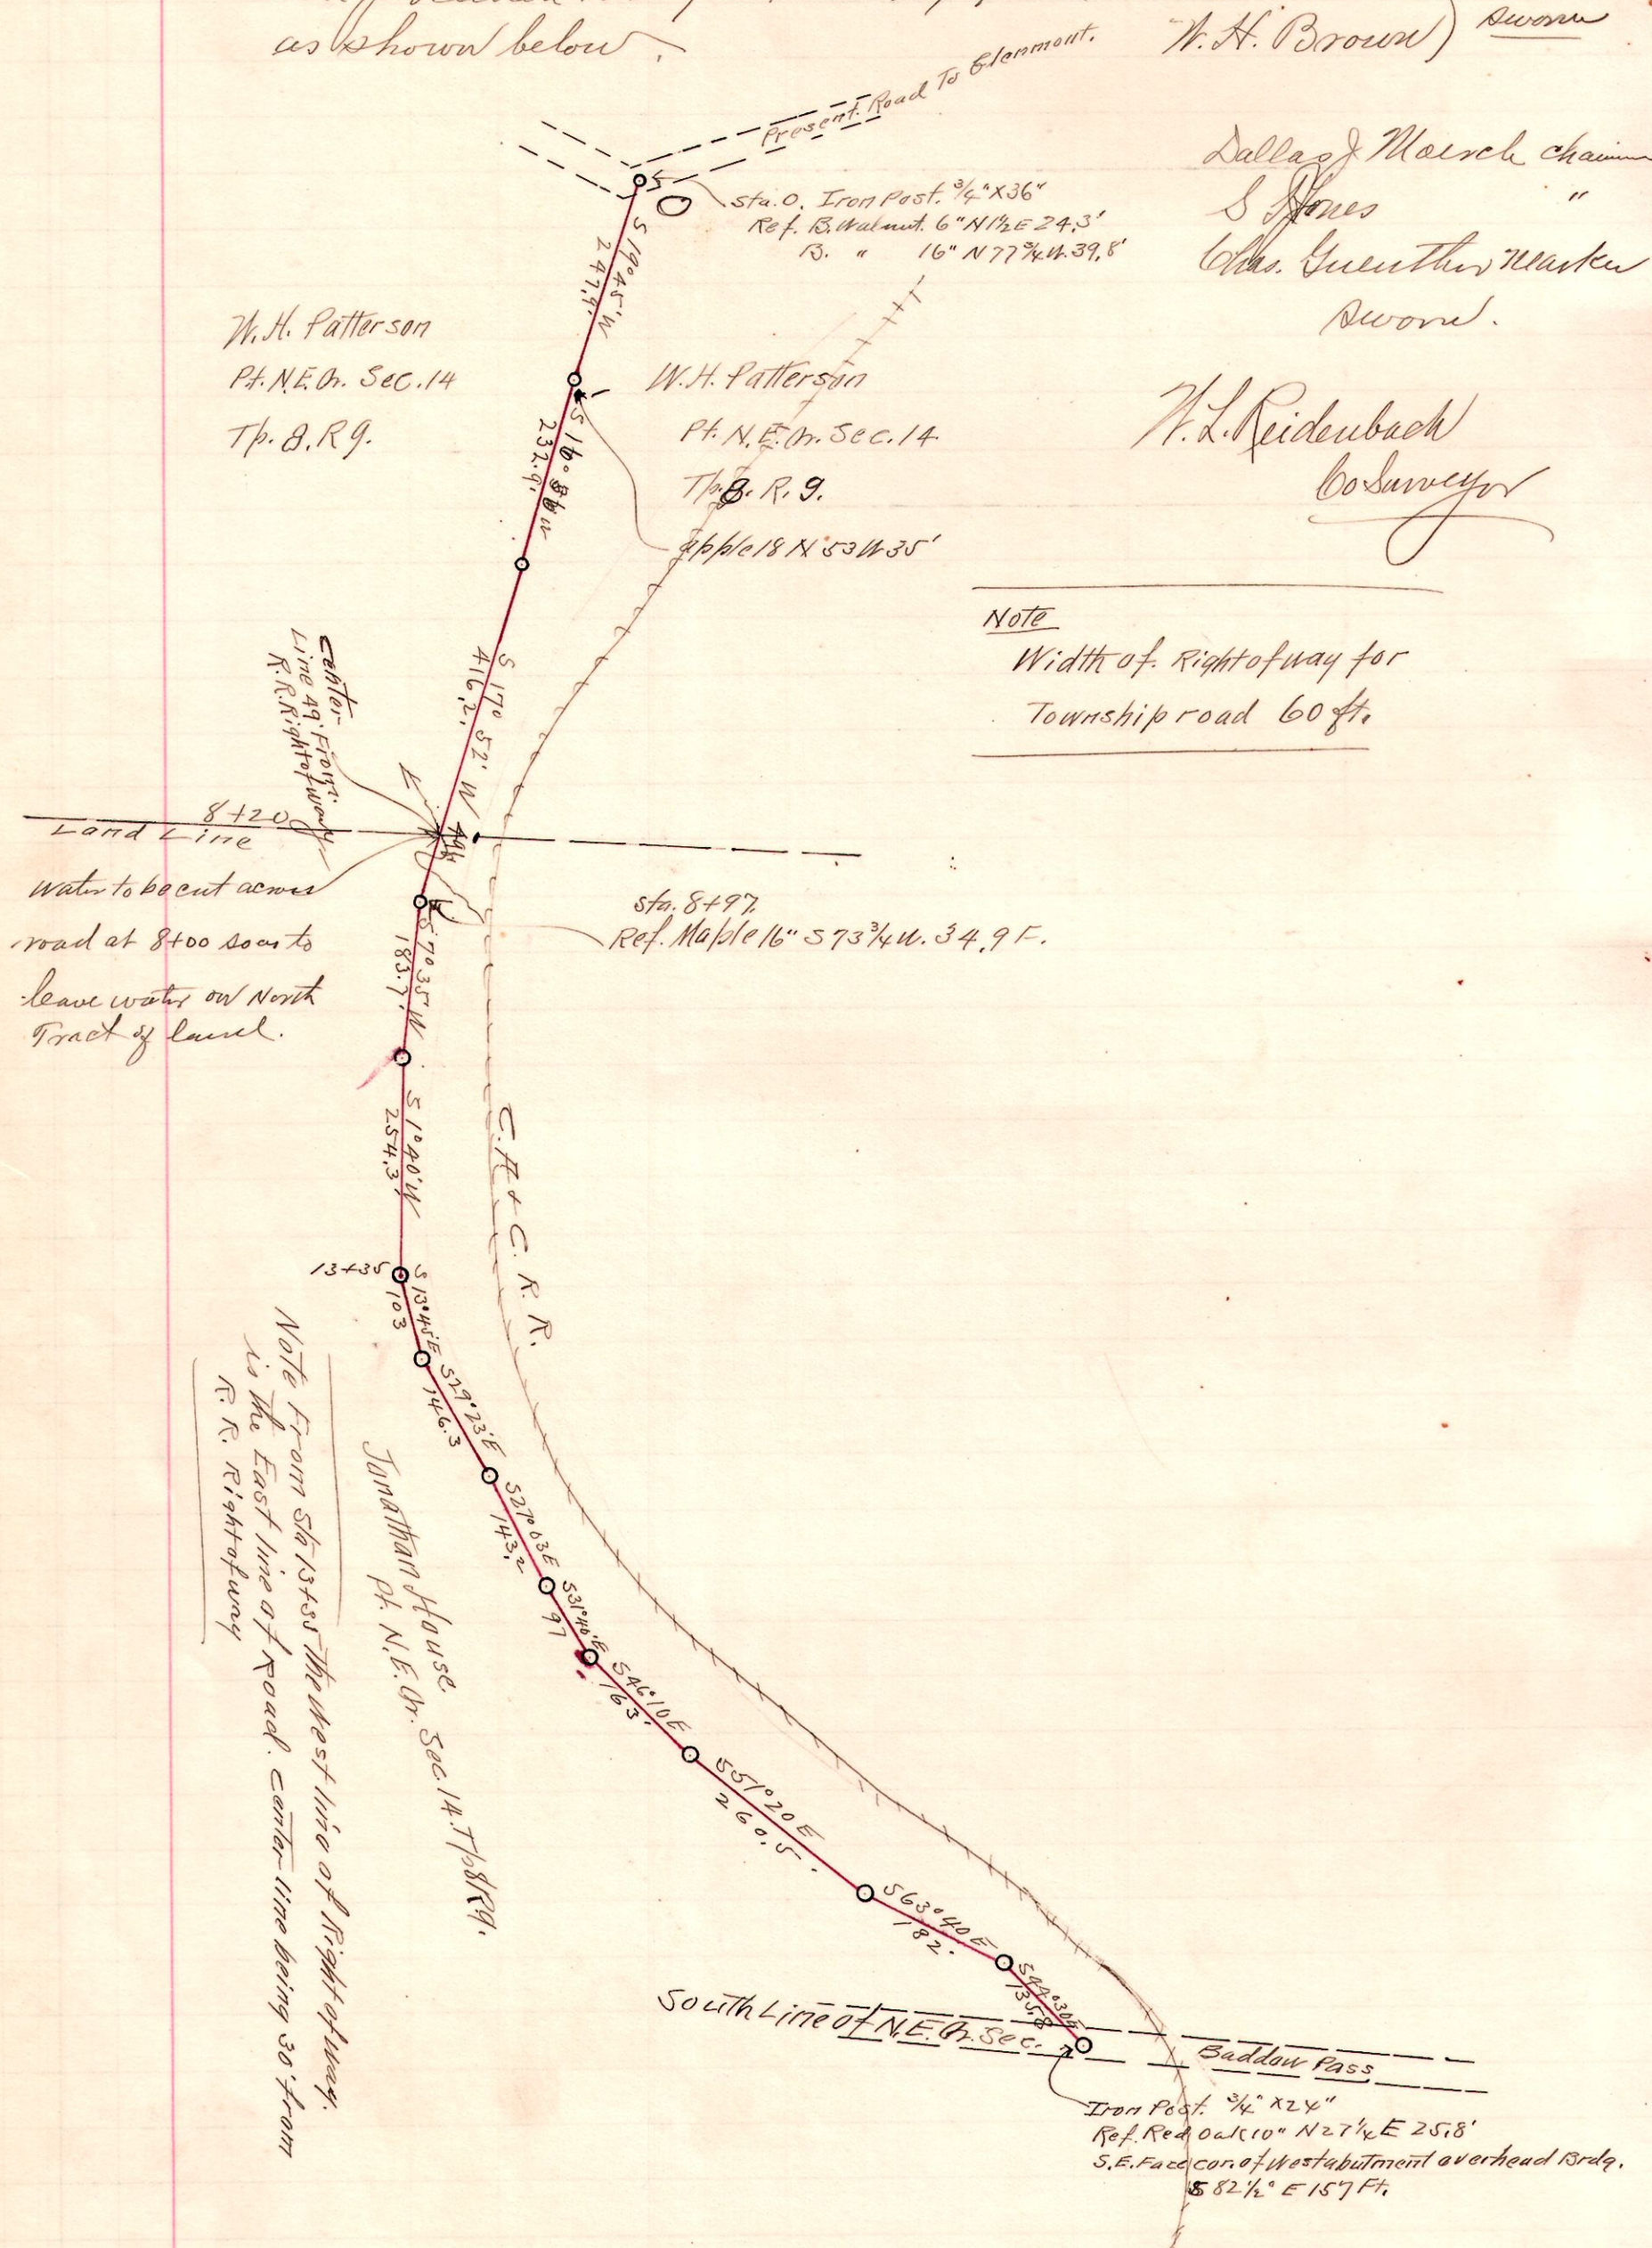

Note
Width of Right of way for
Township road 60 ft.

Note From Station 13+35 the West line of Right of way
is the East line of road. Center line being 30' from
R.R. Right of way

Water to be cut across
road at 8+00 so as to
leave water on North
Tract of land.

Iron Post 3/4" x 2 1/2"
Ref. Red Oak 10" N 27 1/2 E 25.8'
S.E. Face cor. of West abutment overhead Bldg.
S 82 1/2 E 157 Ft.