



4. 10. 28, 36, 37, 39. Lots 28-29, 36 & 37, 3^d gr. S10. R 4. Military.
 June 25th 1862.

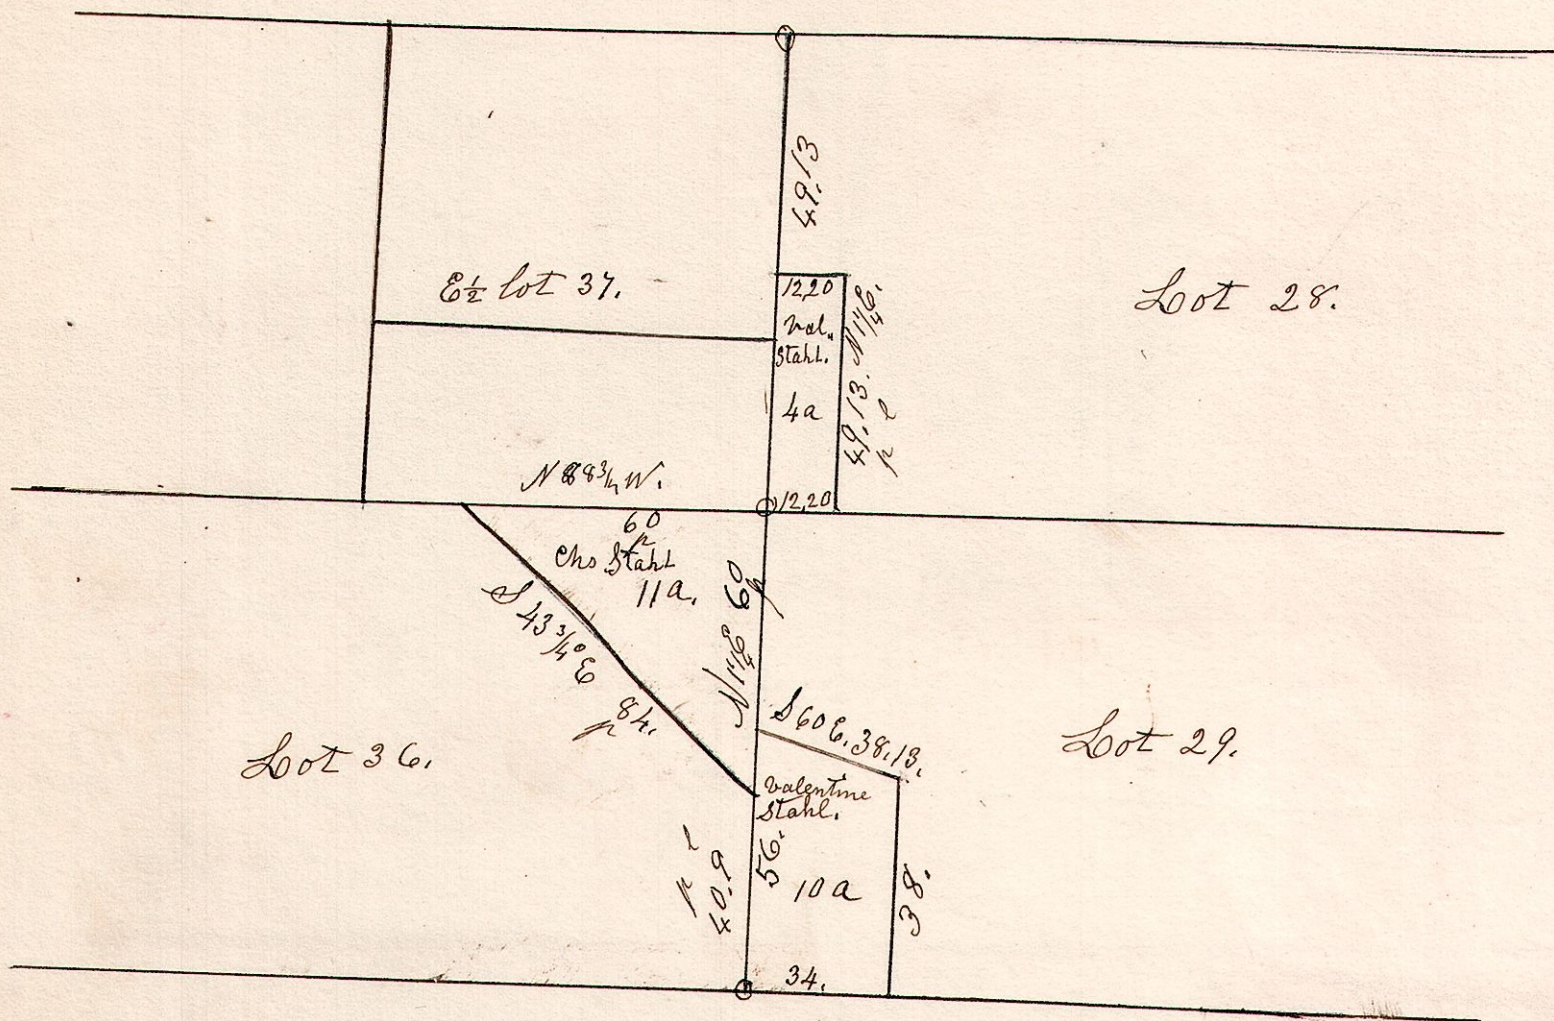

4. 10. 16. 39 Feb 20th 1827.

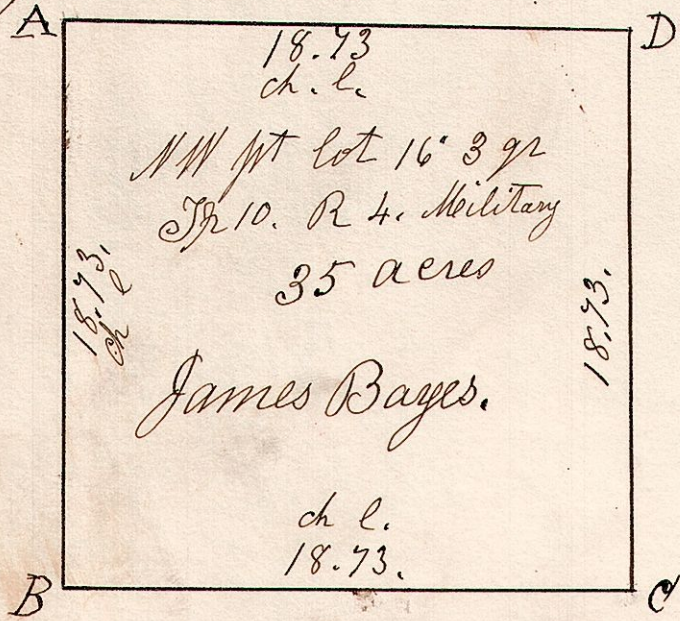

A	Hickory	18	S 8 1/2 W	25
"	B. Oak	25	N 5 E	14
B	W. Oak	18	N 15 1/2 E	8
"	Hickory	8	N 71 W	4 1/2
C	W. Oak	15	N 28 1/2 E	12
"	Chestnut	30	N 27 W	25 1/2
D	W. Oak	24	N 87 E	26 1/2
"	Yum	5	N 17 1/2 W	10 1/2

February 20th 1827.
 Surveyed part of lot 16. R 4. T 10. 3^d gr
 which was sold for taxes at the Auditors
 Sale in the County of Holmes, on the
 12th day of December 1826, Purchased
 by Wade Fairchilds, thence to Lewis
 Jennings, thence to James Bayes
 Surveyed for James Bayes.