


VILLAGE OF MILLERSBURG  
PART OF OUT LOT 18 & OUT LOT 19


HARDY TOWNSHIP  
1ST. QTR. LOT 41  
T-9N; R-7W  
HOLMES COUNTY, OHIO

(SURVEYED FOR: THE VILLAGE OF MILLERSBURG)

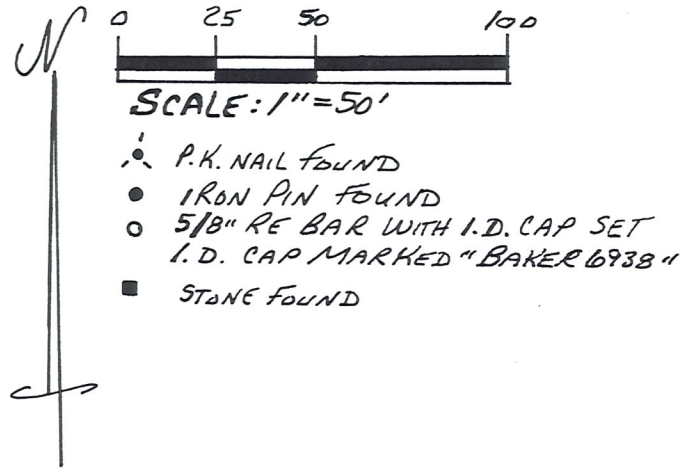

REFERENCES:

- DEED Vol. 222 PAGE 201
- " " 269 " 444, 448
- " " 201 " 684
- " " 274 " 915

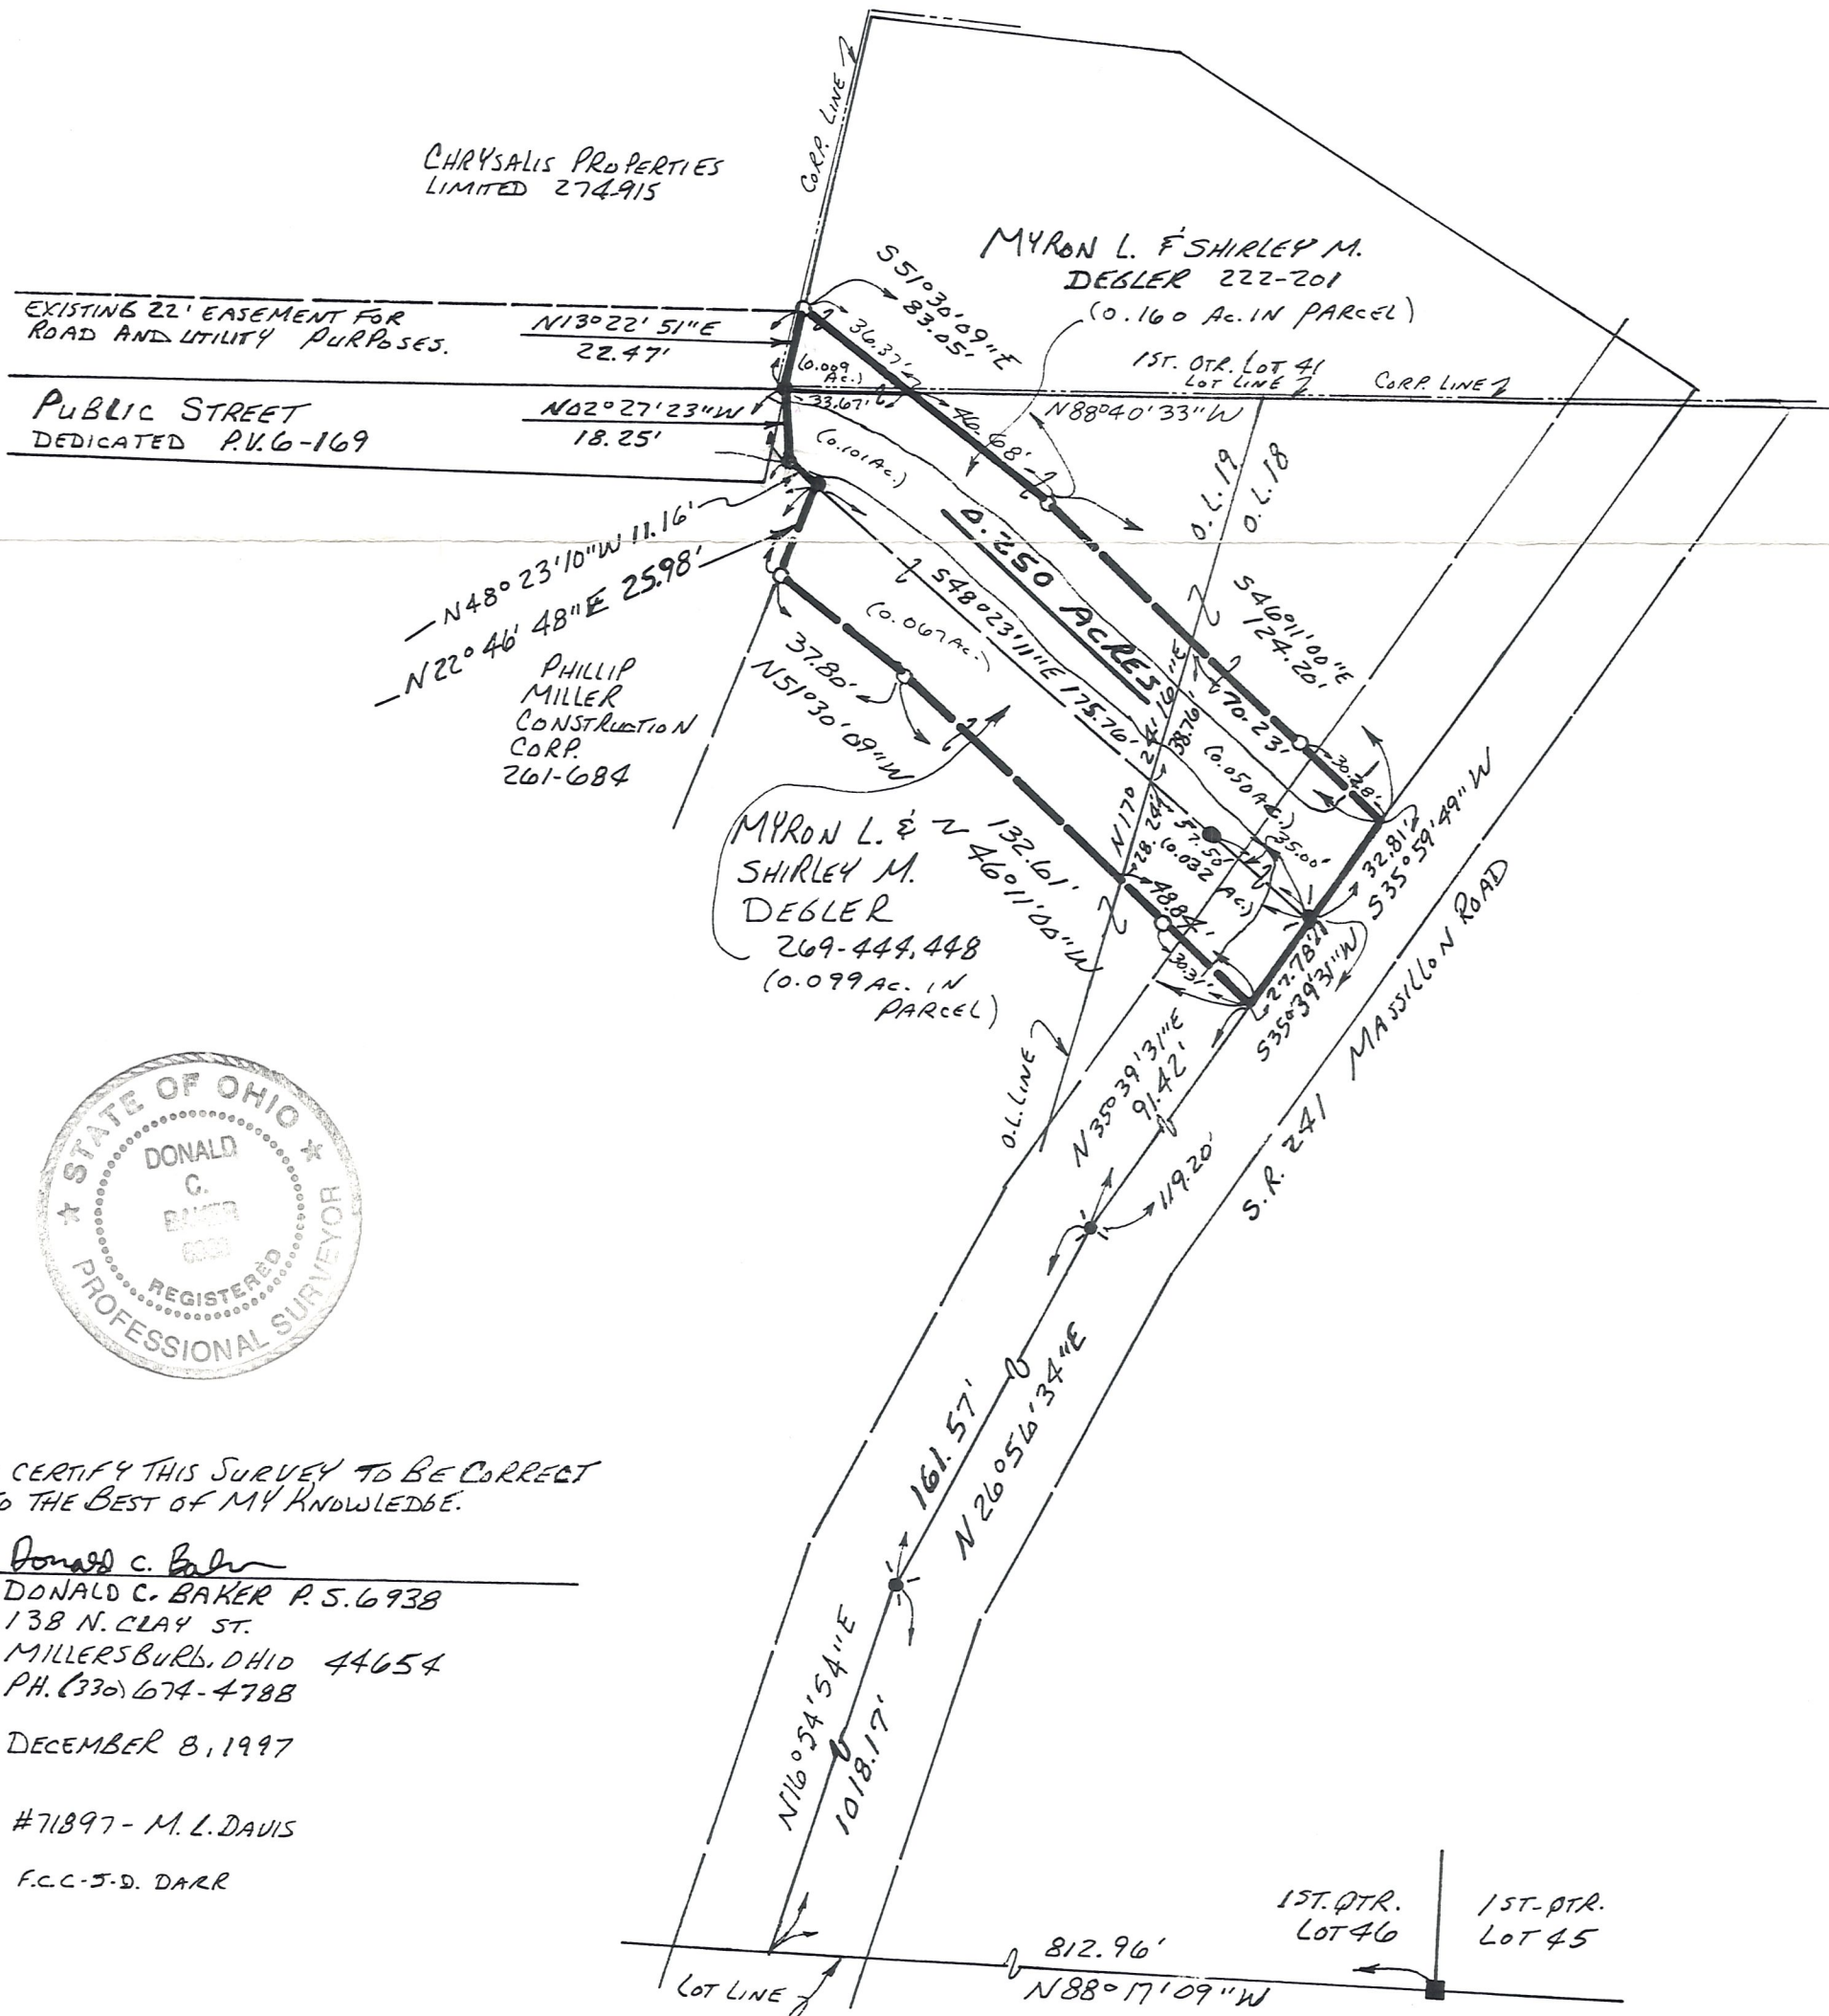

I CERTIFY THIS SURVEY TO BE CORRECT TO THE BEST OF MY KNOWLEDGE.

Donald C. Baker  
DONALD C. BAKER P.S. 6938  
138 N. CLAY ST.  
MILLERSBURG, OHIO 44654  
PH. (330) 674-4788  
DECEMBER 8, 1997  
#71897 - M. L. DAVIS  
F.C.C.-S.D. DARR