
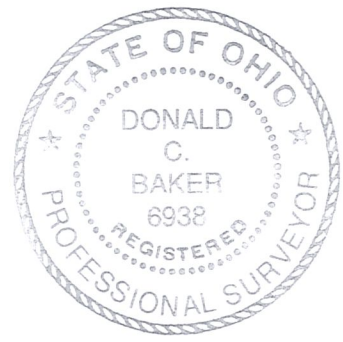


VILLAGE OF MILLERSBURG
PART OF OUTLOT 19
HOLMES COUNTY, OHIO

● IRON PIN FOUND
○ 5/8" REBAR WITH I.D. CAPSET
I.D. CAP MARKED "BAKER 6938"

SURVEYED FOR: THE VILLAGE OF MILLERSBURG

0 5 10 20
SCALE: 1"=10'

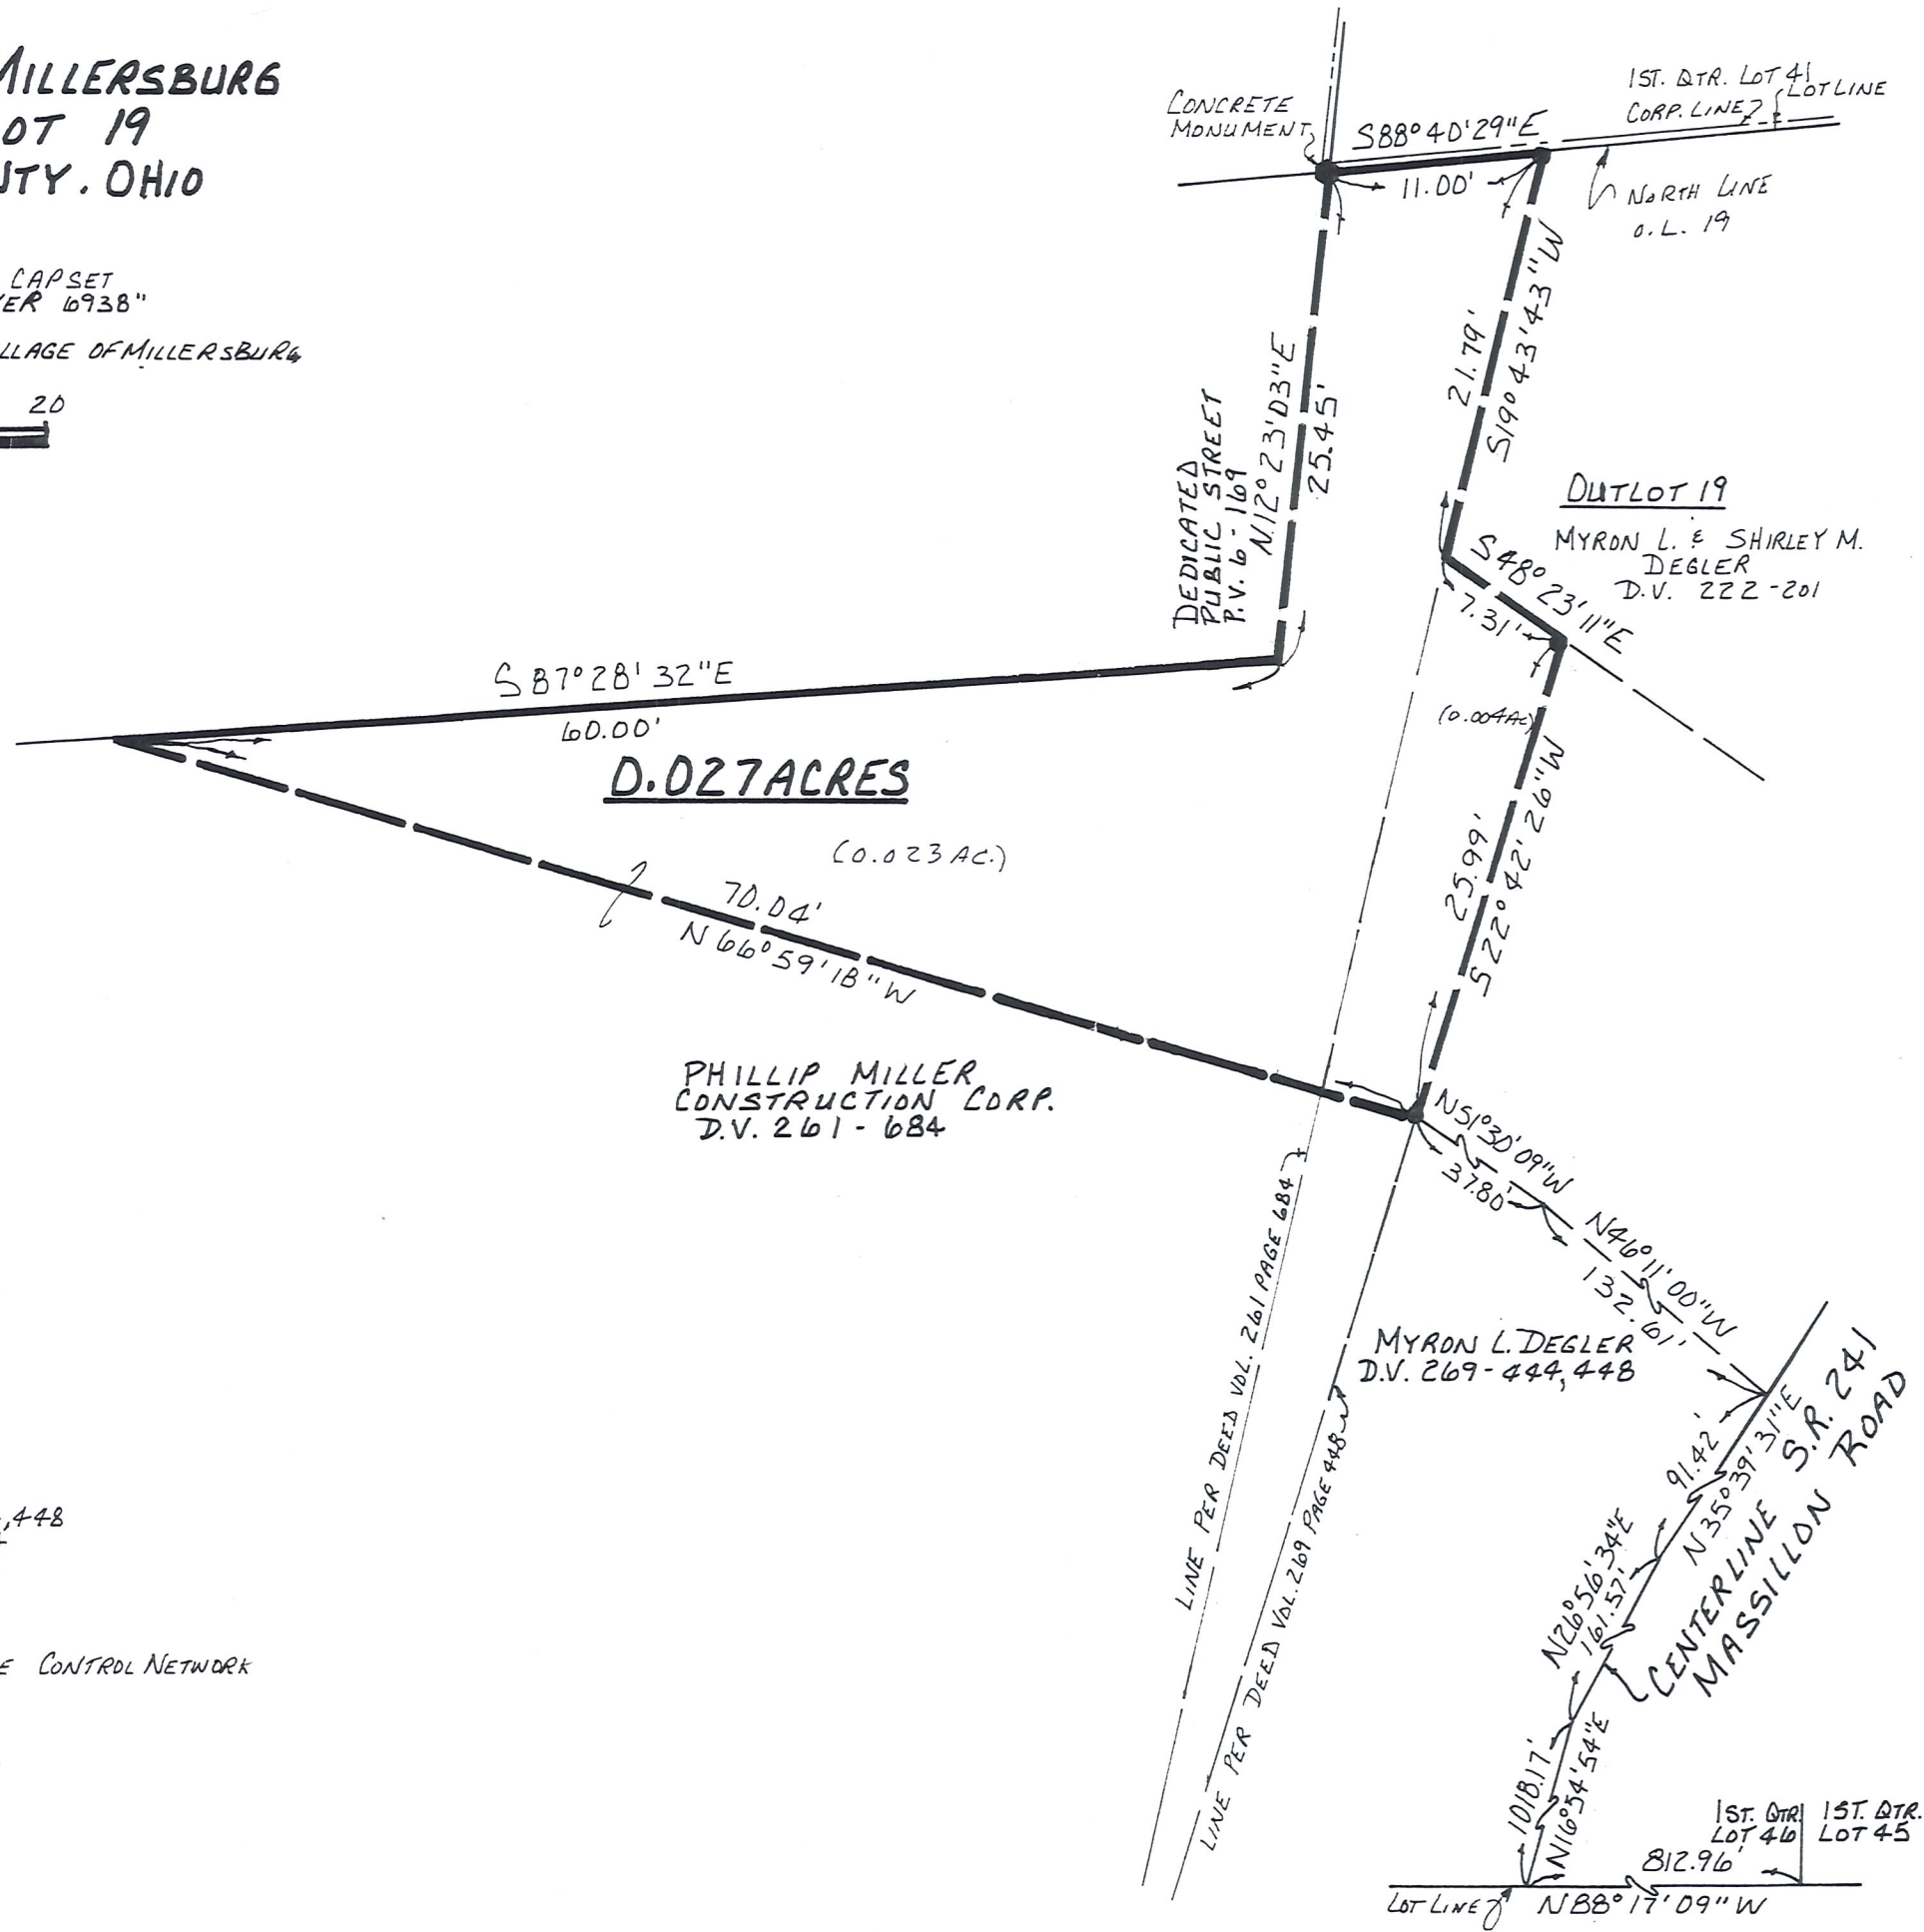

REFERENCES:

DEED VOL. 269 PAGE 444, 448
" " 261 " 684
" " 222 " 201

PLAT VOL. 16 PAGE 169

BEARINGS FROM VILLAGE CONTROL NETWORK

I CERTIFY THIS SURVEY TO BE CORRECT TO THE BEST OF MY KNOWLEDGE.

Donald C. Baker

DONALD C. BAKER P.S. 6938

138 N. CLAY ST.
MILLERSBURG, OHIO 44654
PH: (330) 674 4788

JUNE 15, 1998

43898-FJM
F.C.C.-J.D. DARR