


BY J.E.K. DATE 4-09-81 SUBJECT For Gary Hanna & Emmett Barnhart SHEET NO 1 OF 1  
CHKD. BY R.G.R. DATE JOB NO. 575

SURVEY PLAT  
PART OF OUT LOT 46  
Village of Millersburg  
HOLMES COUNTY, OHIO

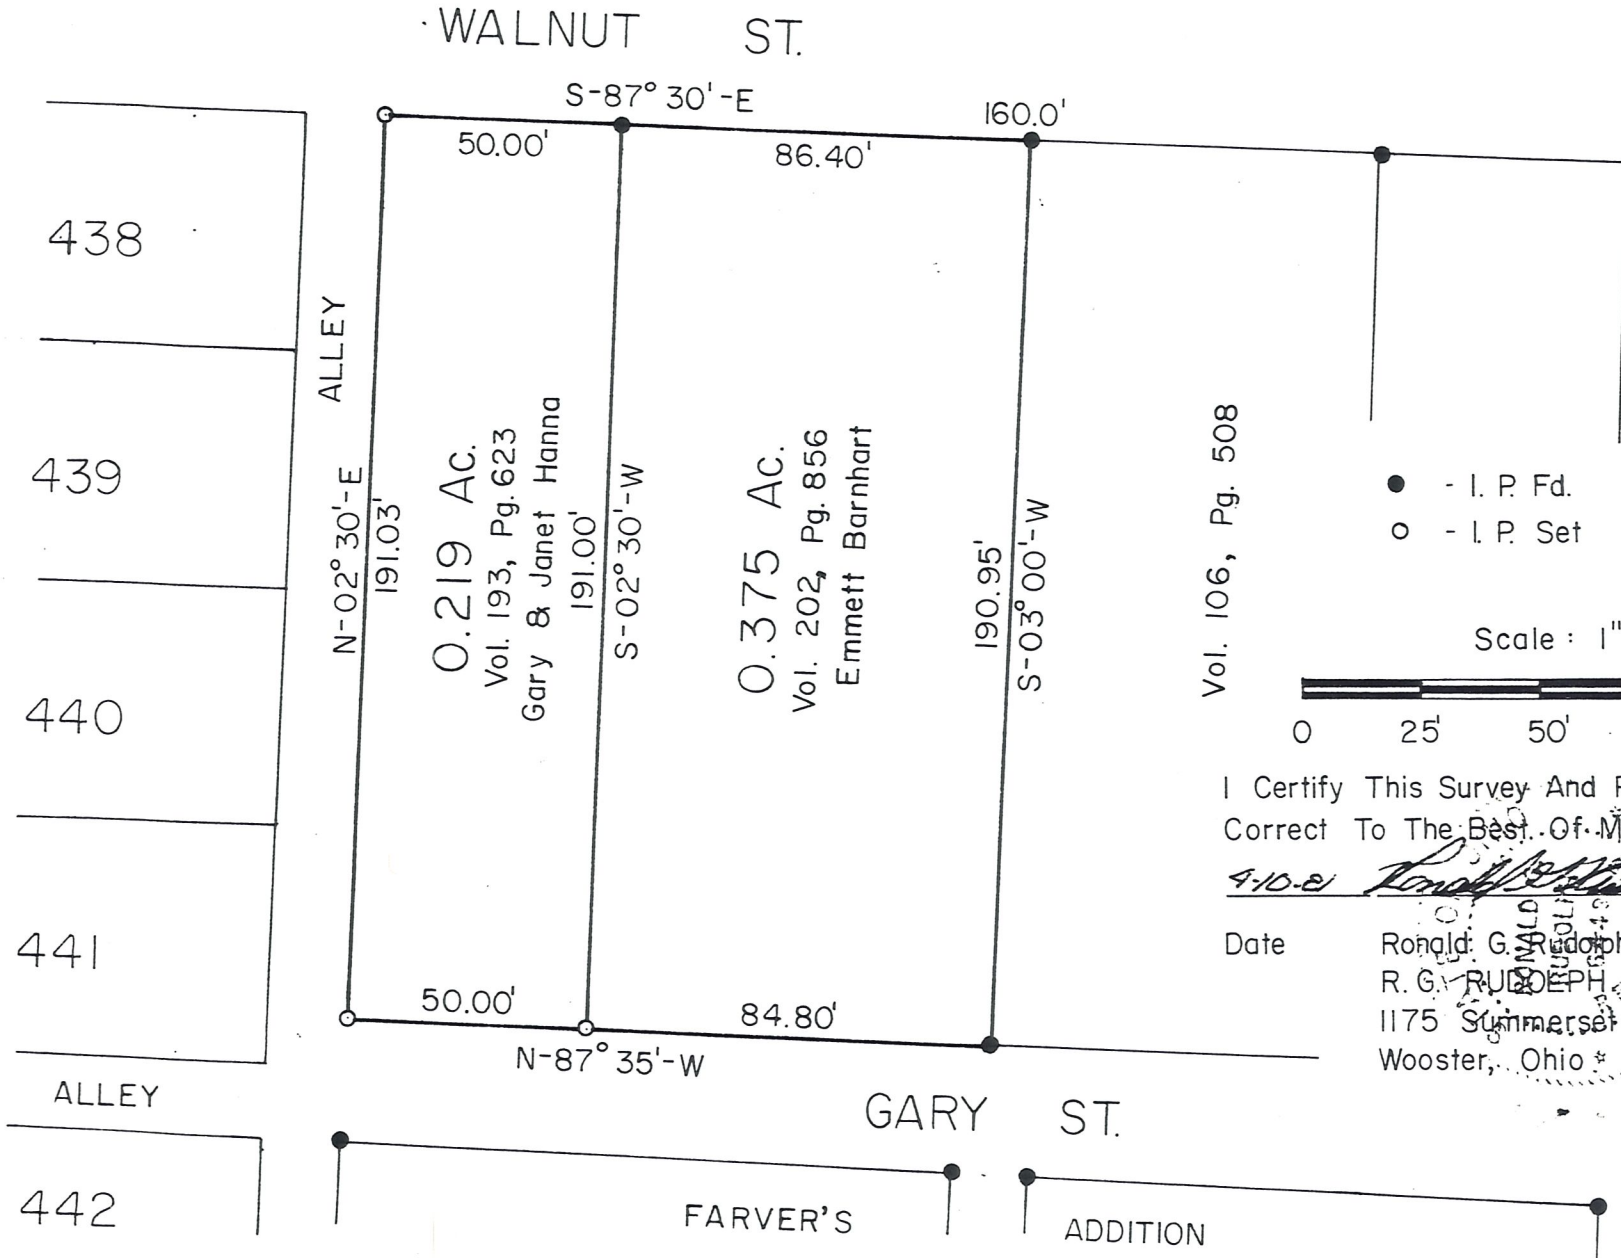

Vol. 106, Pg. 508

- - I. P. Fd.
- - I. P. Set

Scale: 1" = 40'



I Certify This Survey And Plat To Be Correct To The Best Of My Knowledge.

4-10-81 *Ronald G. Rudolph*

Date Ronald G. Rudolph, R.S. 6449  
R. G. RUDOLPH SURVEYING, Inc.  
1175 Summer St.  
Wooster, Ohio \* 44691

