



HARDY TOWNSHIP
S.W. QTR. SECTION 12
N.W. QTR. SECTION 19

VILLAGE OF MILLERSBURG
OUTLOTS 58, 59, 60, 61, 62
63, 64, 71, 72 & 73
AND PART OF OUTLOT 70

T-9 N; R-7 W
HOLMES COUNTY, OHIO
SURVEYED FOR: JOHN HIPPI

REFERENCES

- | | |
|------------------------|-------------------------------------|
| DEED VOL. 4 PAGE 89 | DEED VOL. 225 PAGE 130 |
| DEED VOL. 8 PAGE 373 | DEED VOL. 262 PAGE 497 |
| DEED VOL. 14 PAGE 288 | DEED VOL. 270 PAGE 855 |
| DEED VOL. 19 PAGE 206 | O.R. VOL. 99 PAGE 669 |
| DEED VOL. 20 PAGE 302 | |
| DEED VOL. 23 PAGE 531 | SURVEY RECORD 4 PAGE 390 |
| DEED VOL. 30 PAGE 206 | SURVEY RECORD 5 PAGES 169 & 170 |
| DEED VOL. 31 PAGE 164 | |
| DEED VOL. 47 PAGE 522 | PLAT VOL. 1 PAGE 147 |
| DEED VOL. 60 PAGE 267 | PLAT VOL. 3 PAGE 76-B |
| DEED VOL. 98 PAGE 480 | PLAT VOL. 6 PAGE 36 |
| DEED VOL. 131 PAGE 1 | PLAT VOL. 14 PAGE 629 |
| DEED VOL. 156 PAGE 403 | PLAT VOL. 15 PAGE 162 |
| DEED VOL. 188 PAGE 490 | PLAT VOL. 16 PAGE 898 |
| DEED VOL. 193 PAGE 16 | |
| DEED VOL. 209 PAGE 113 | BEARINGS FROM PLAT VOL. 15 PAGE 162 |
| DEED VOL. 215 PAGE 114 | |
| DEED VOL. 219 PAGE 270 | |

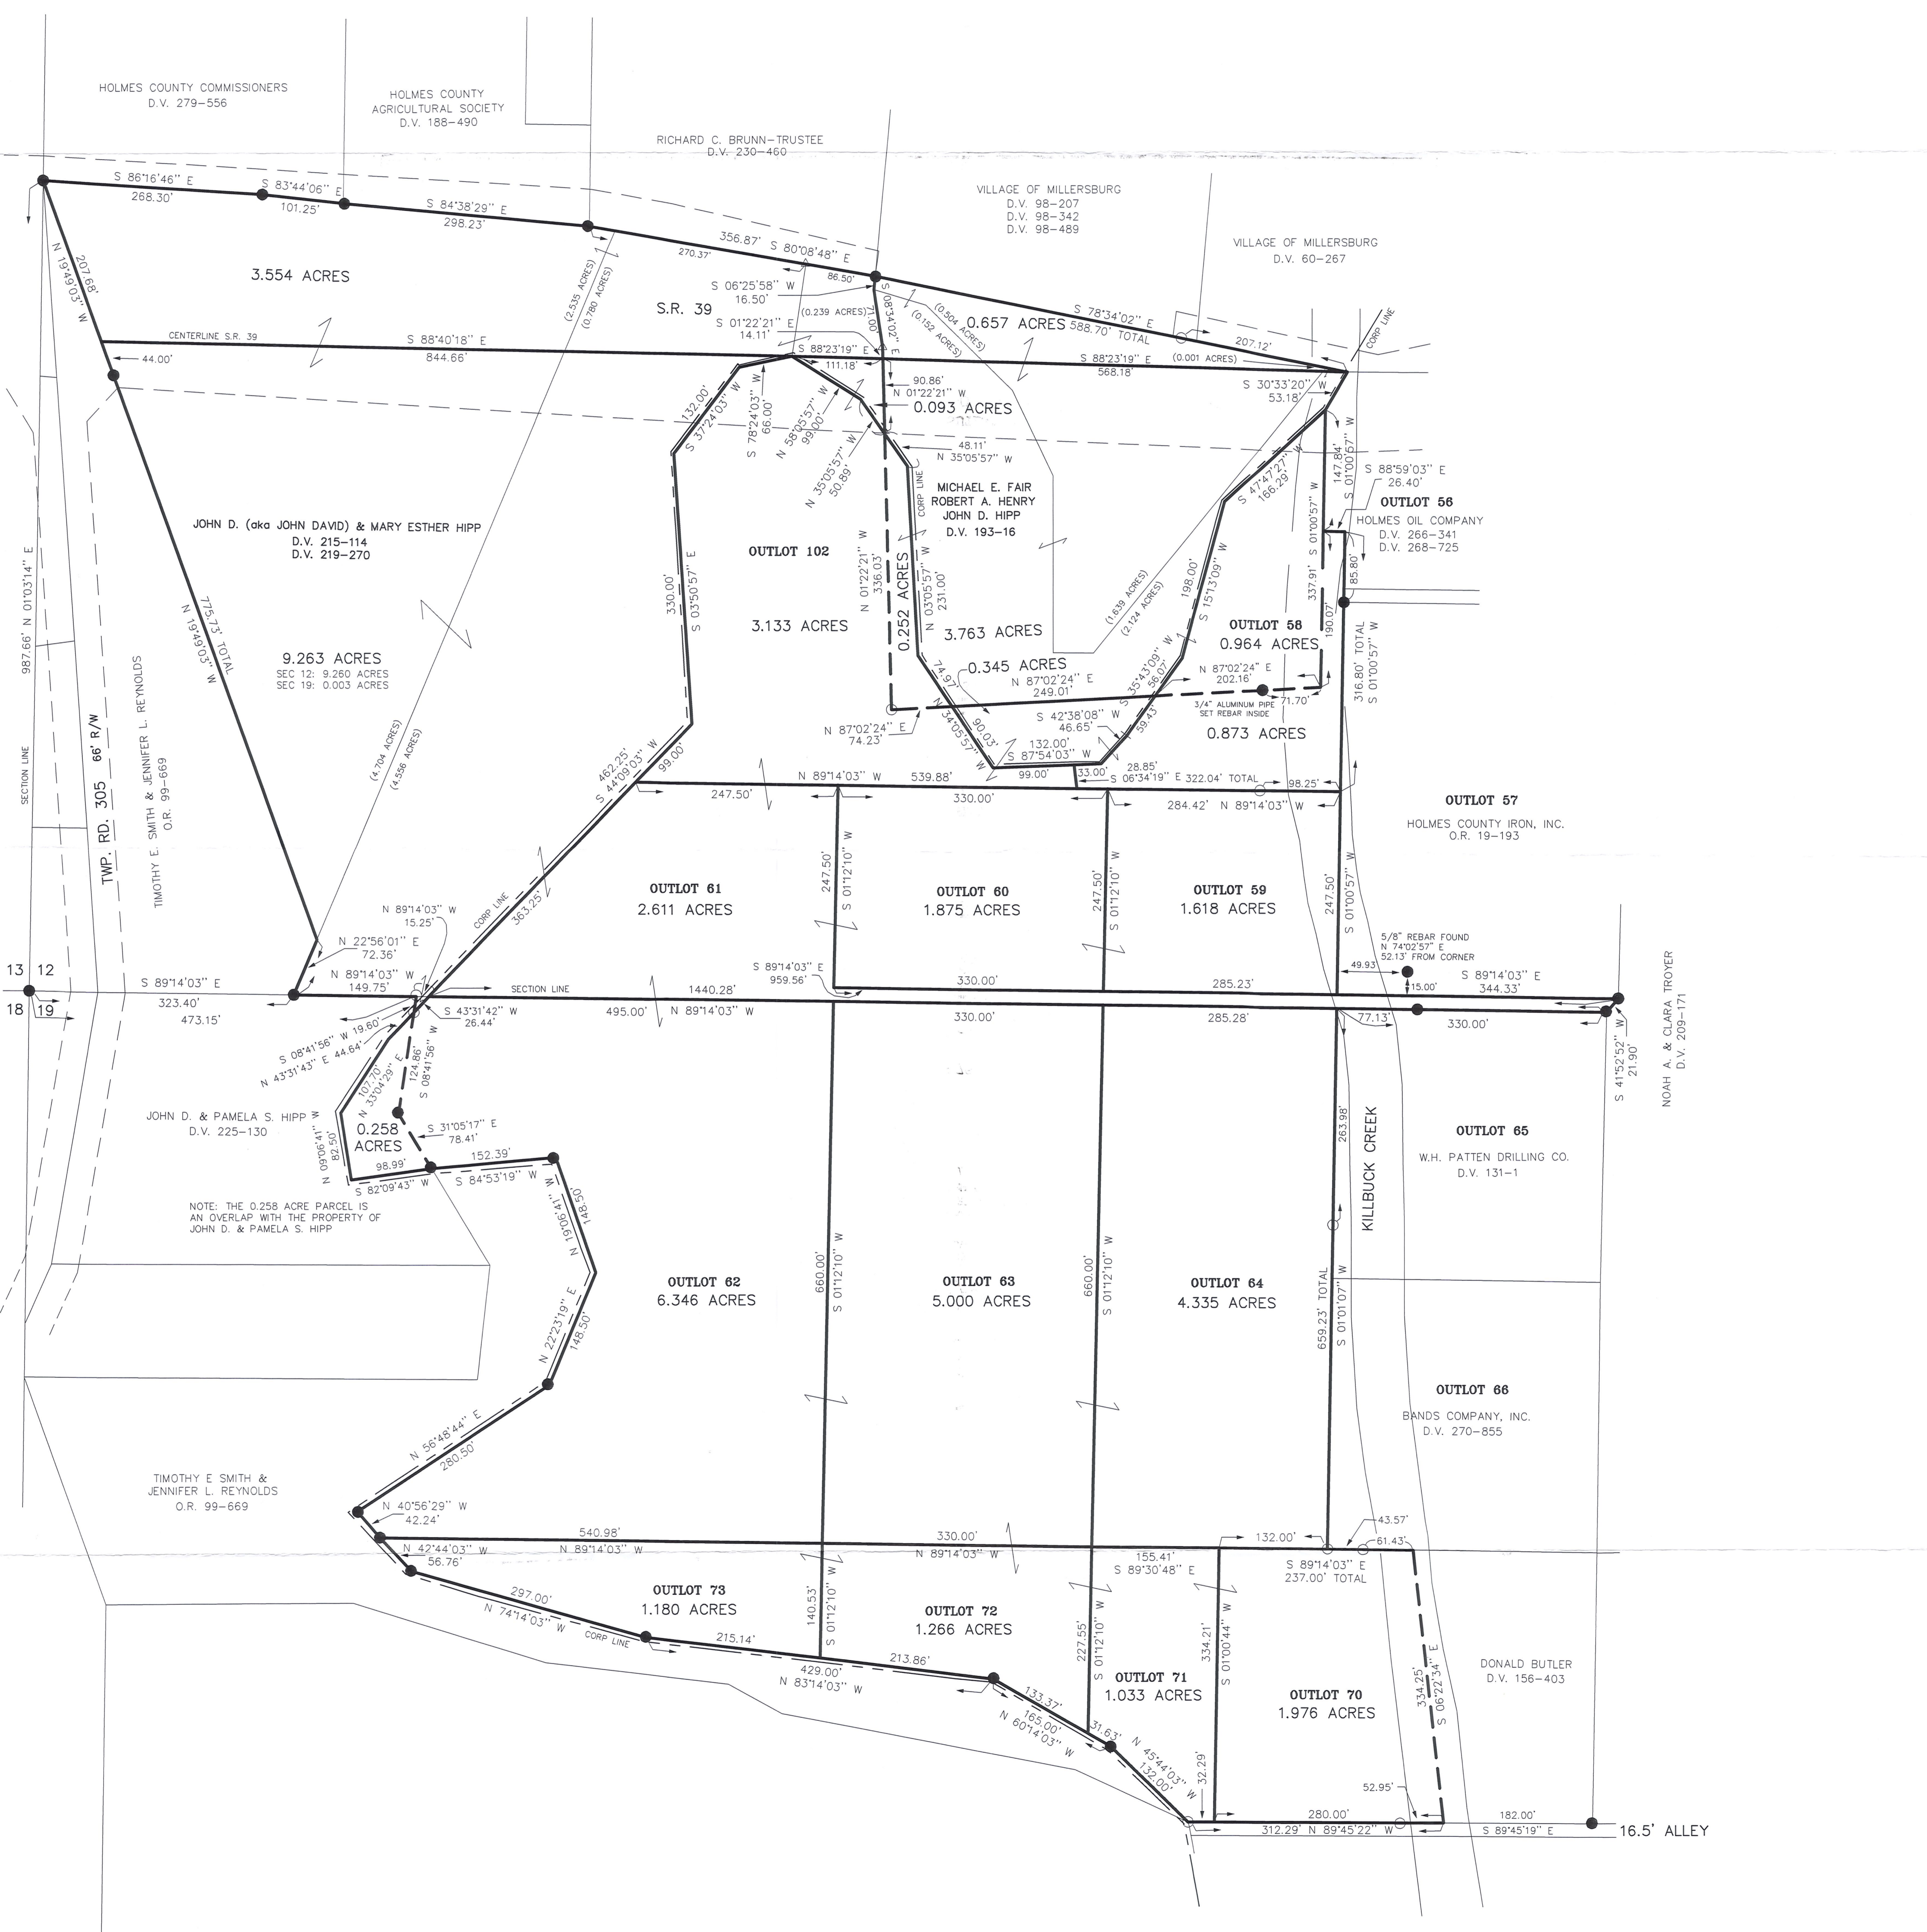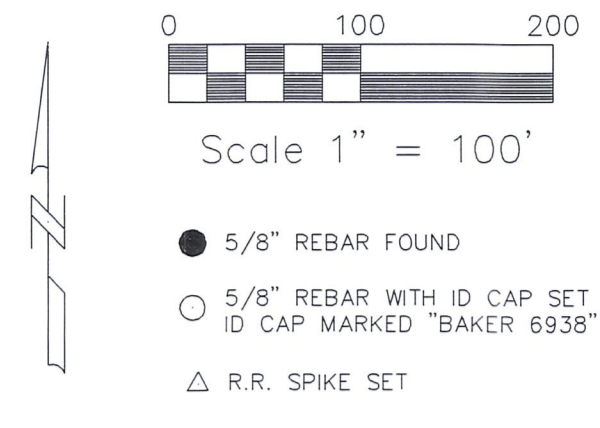

DONALD C. BAKER SURVEYING
138 N. CLAY ST.
MILLERSBURG, OHIO 44654
PH. 330-674-4788
FAX. 330-674-6027

I CERTIFY THIS SURVEY TO BE CORRECT TO THE BEST OF MY KNOWLEDGE.
[Signature]
JAMIE D. DARR P.S. 7755
DATE: MAY 25, 2004
JDD/ALG
File Name: C:\JOBS\15-24-04\ERZ