

# EASEMENT SURVEY



SCALE: 1"=100'


- 5/8" REBAR FOUND UNLESS OTHERWISE NOTED
- 5/8" REBAR SET WITH I.D. CAP I.D. CAP MARKED "BAKER 6938"

### REFERENCES

- O.R. VOL. 235 PAGE 2755
- O.R. VOL. 248 PAGE 6801
- O.R. VOL. 252 PAGE 1690
- O.R. VOL. 248 PAGE 6972
- PLAT VOL. 18 PAGE 705
- PLAT VOL. 19 PAGE 2493
- PLAT VOL. 19 PAGE 1180
- PLAT VOL. 3 PAGE 15
- BEARINGS FROM PLAT VOL. 18 PAGE 705

VILLAGE OF MILLERSBURG  
 HARDY TOWNSHIP  
 S.W. QTR. SECTION 12  
 T-9 N; R-7 W  
 HOLMES COUNTY, OHIO

SURVEYED FOR:  
 HOLMES COUNTY PARK DISTRICT

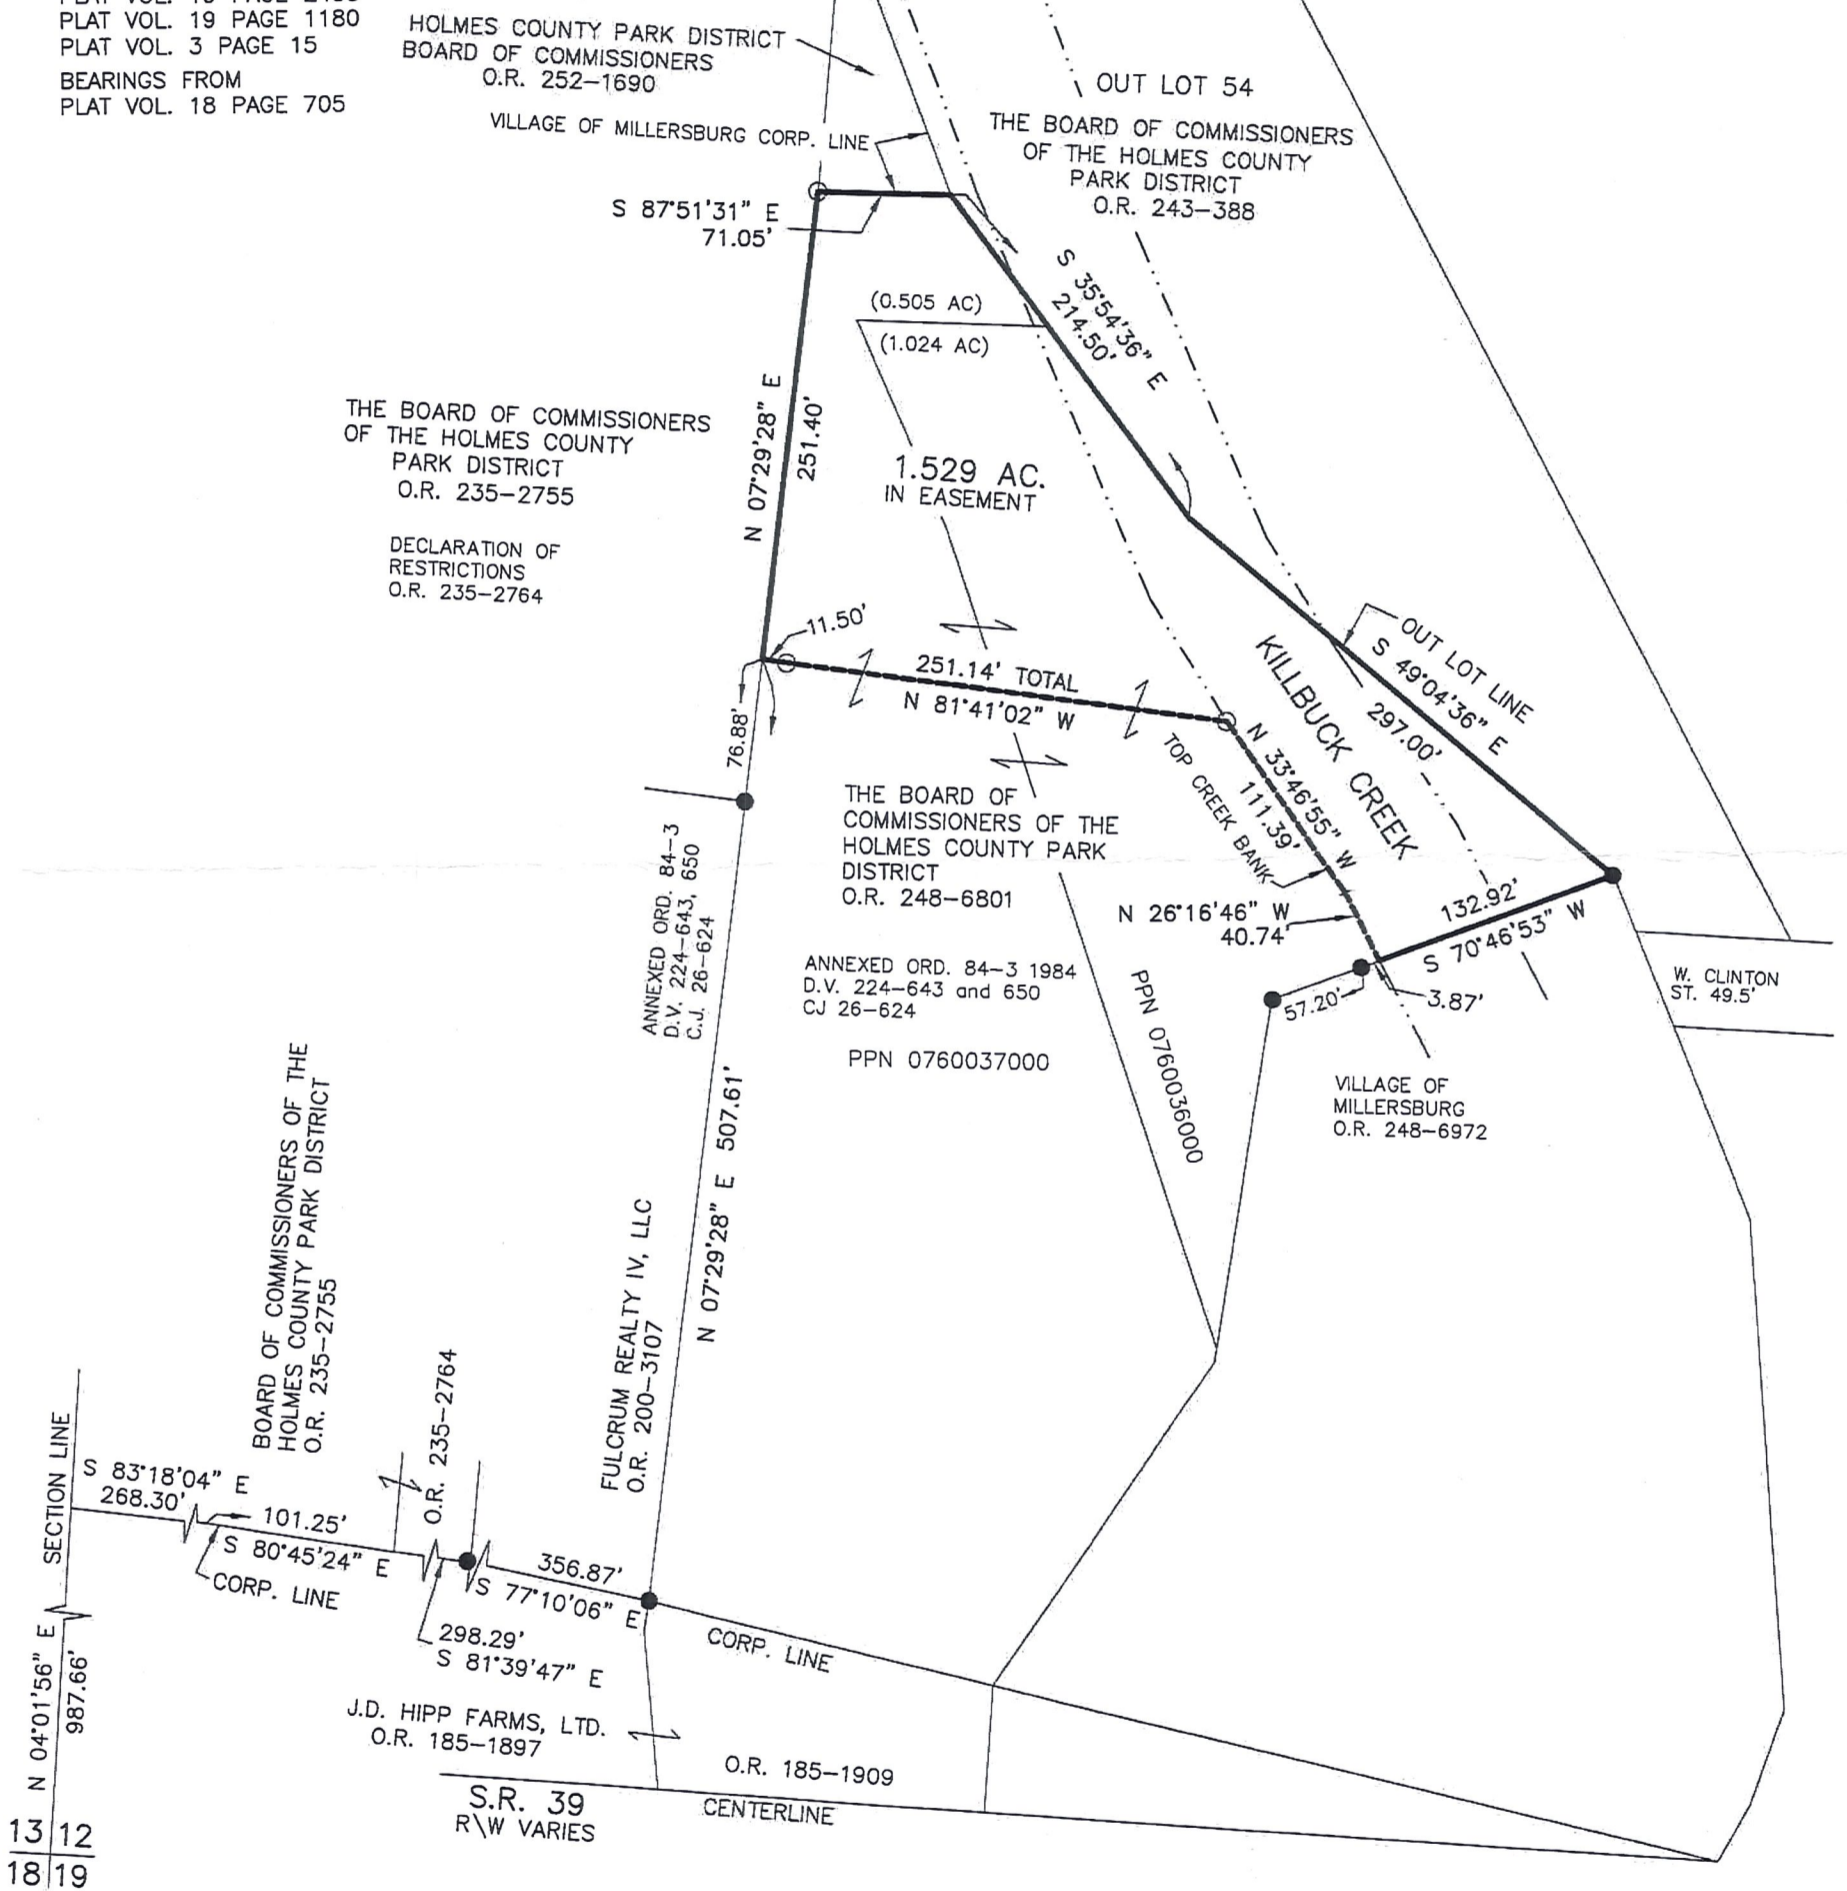

BAKER SURVEYING, LLC  
 138 N. CLAY STREET  
 MILLERSBURG, OHIO 44654  
 PH. 330-674-4788  
 FAX 330-674-6027



I CERTIFY THIS SURVEY TO BE CORRECT TO THE BEST OF MY KNOWLEDGE.

*Donald C. Baker*  
 DONALD C. BAKER P.S. 6938  
 DATE: FEB. 8, 2018  
 KES\VJD  
 FILE NAME: WORK4\S-59-18

**PRELIMINARY FOR REVIEW ONLY**