

SURVEY PLAT of a 0.228 ACRE PARCEL

Part of Out Lot 4
 VILLAGE OF MILLERSBURG
 HOLMES COUNTY, OHIO

Owner: Stephen Eiler
 Deed Vol. 201, Pg. 343




- Iron Pipe or Pin Fd.
- 5/8" x 30" Rebar With Yellow Plastic Cap Marked RUDOLPH Set 6449


I Certify This Survey And Plat To Be Correct To The Best Of My Knowledge.
 Date 10-29-85 *Ronald G. Rudolph*

Ronald G. Rudolph P.S. No. 6449
 R.G. RUDOLPH SURVEYING, Inc.
 405 W. Liberty St.
 Wooster, Ohio 44691

Job No. 1939

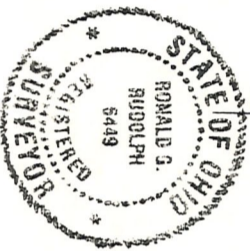

- References**
- Plat Vol. 8, Pg. 424
 - Deed Vol. 149, Pg. 289
 - Deed Vol. 154, Pg. 221
 - Deed Vol. 201, Pg. 343
 - Deed Vol. 172, Pg. 219

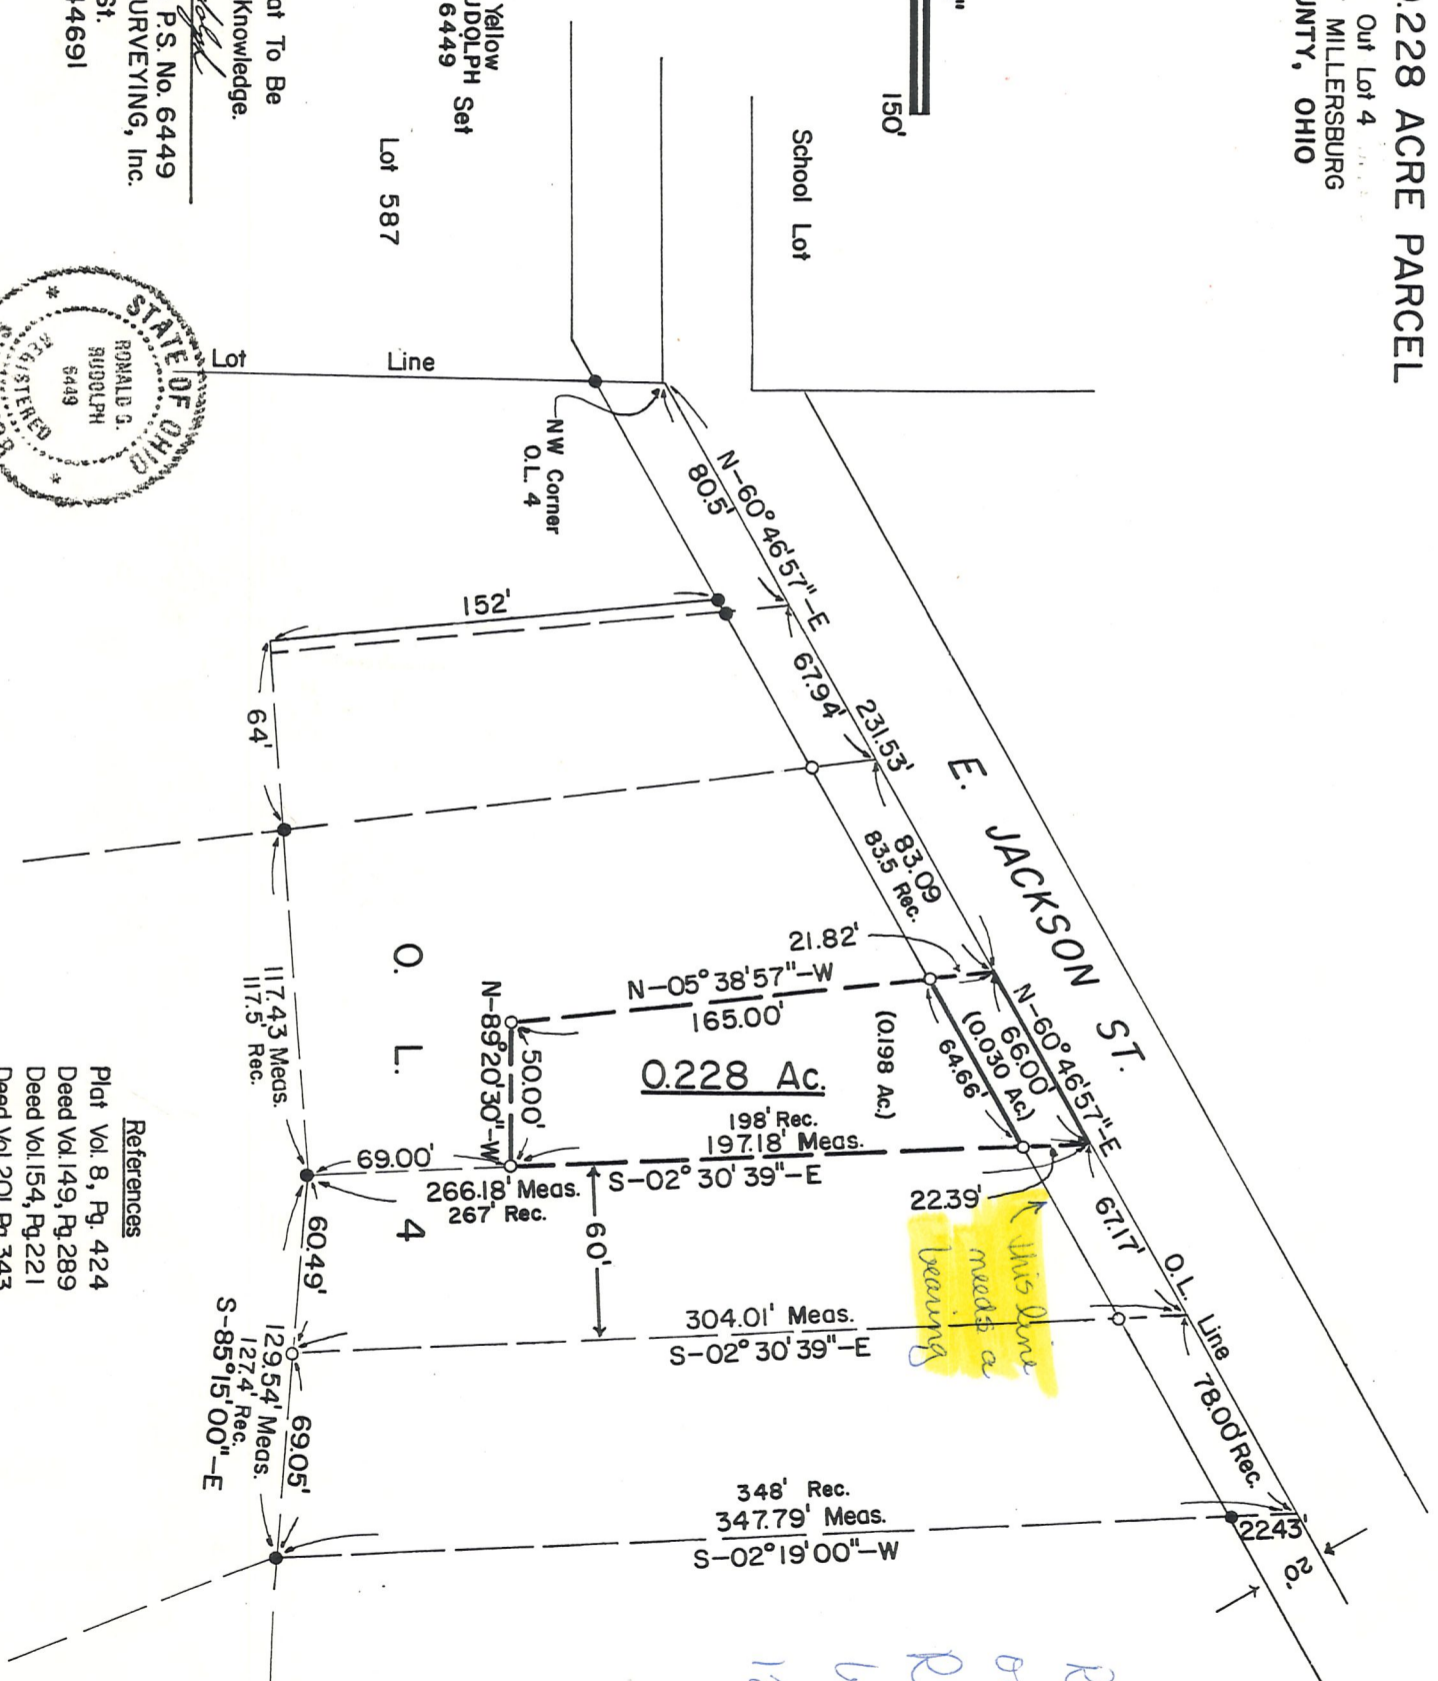

Returned original to Rudolph by mail 12-19-85