
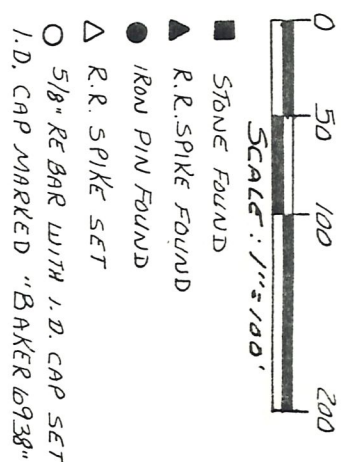


VILLAGE OF MILLERSBURG
OUT LOT 23

(OLD OUTLOT No. 16 & 17)
(DEED VOL. 11 PAGE 206)

HARDY TOWNSHIP, T-9-N-R-7W
HOLMES COUNTY, OHIO

*All 16/109
If this plat is to
be used for recording
it must be updated and
include distances between all
monuments shown hereon*

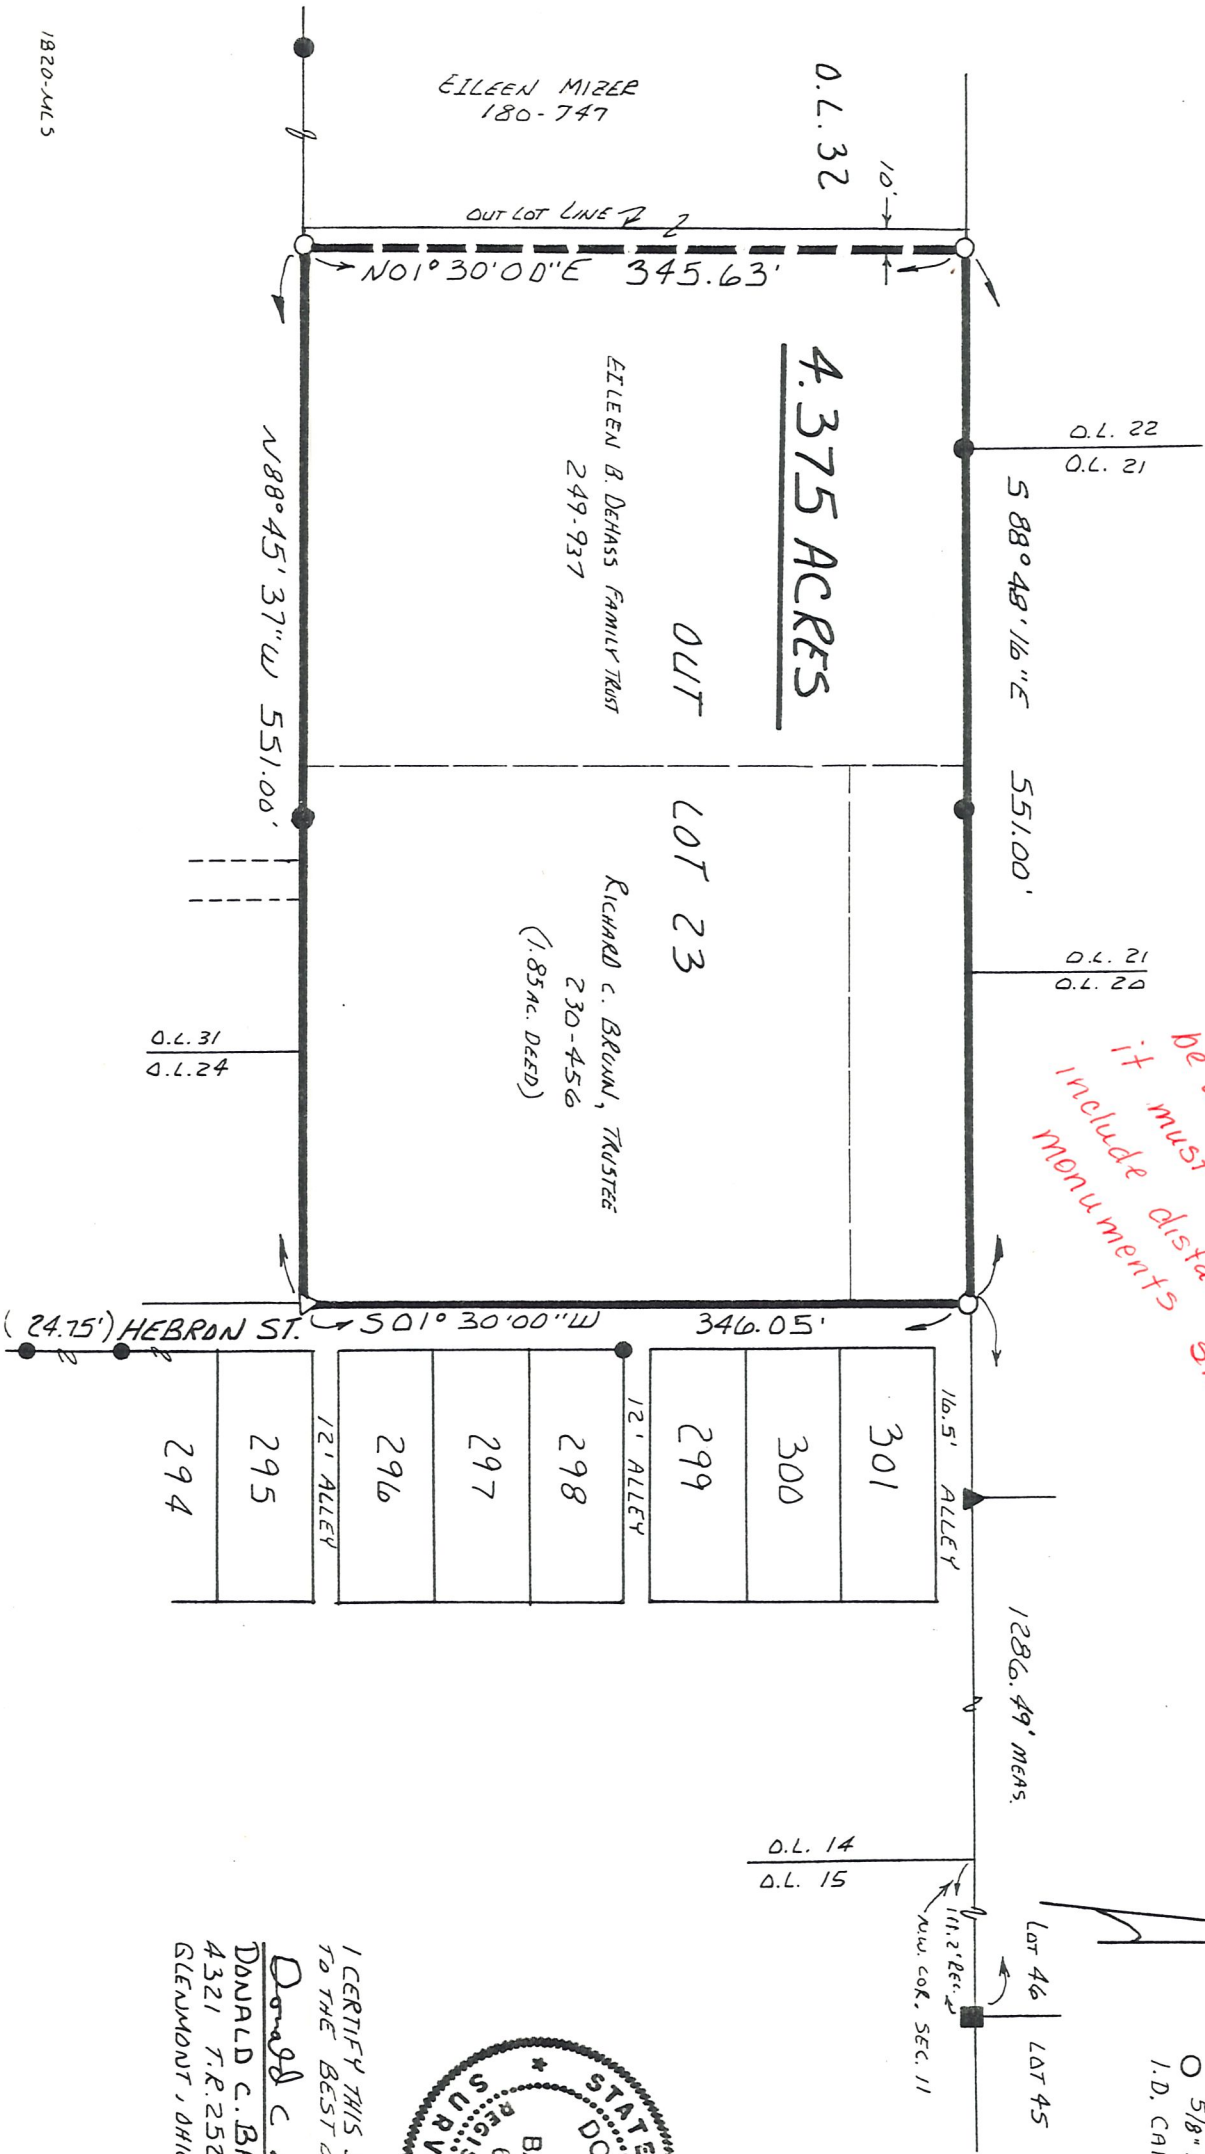

REFERENCES:
 PLAT VOL. 1 PAGE 49
 DEED VOL. 11 PAGE 206
 PLAT VOL. 3 PAGE 41-8
 PLAT VOL. 1 PAGE 10
 SURVEY RECORD 5 PAGE 199
 VARIOUS DEEDS AS SHOWN
 BEARINGS FROM PLAT VOL. 1
 PAGE 10



I CERTIFY THIS SURVEY TO BE CORRECT
 TO THE BEST OF MY KNOWLEDGE.
Donald C Baker
 DONALD C. BAKER P.S. 6938
 4321 T.R. 252
 GLENMONT, OHIO 44628

AUGUST 12, 1991