

VILLAGE OF MILLERSBURG
LOTS 57 & 64
PART OF LOTS 58 & 61
HOLMES COUNTY, OHIO



SURVEYED FOR: GREG SPRADLIN

REFERENCES

DEED VOL. 230 PAGE 671
DEED VOL. 231 PAGE 893

O.R. VOL. 193 PAGE 3305
PLAT VOL. 8 PAGE 817
PLAT VOL. 11 PAGE 84
PLAT VOL. 18 PAGE 279

BEARINGS FROM PLAT VOL. 18 PAGE 279

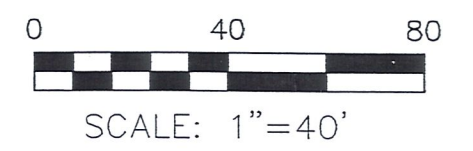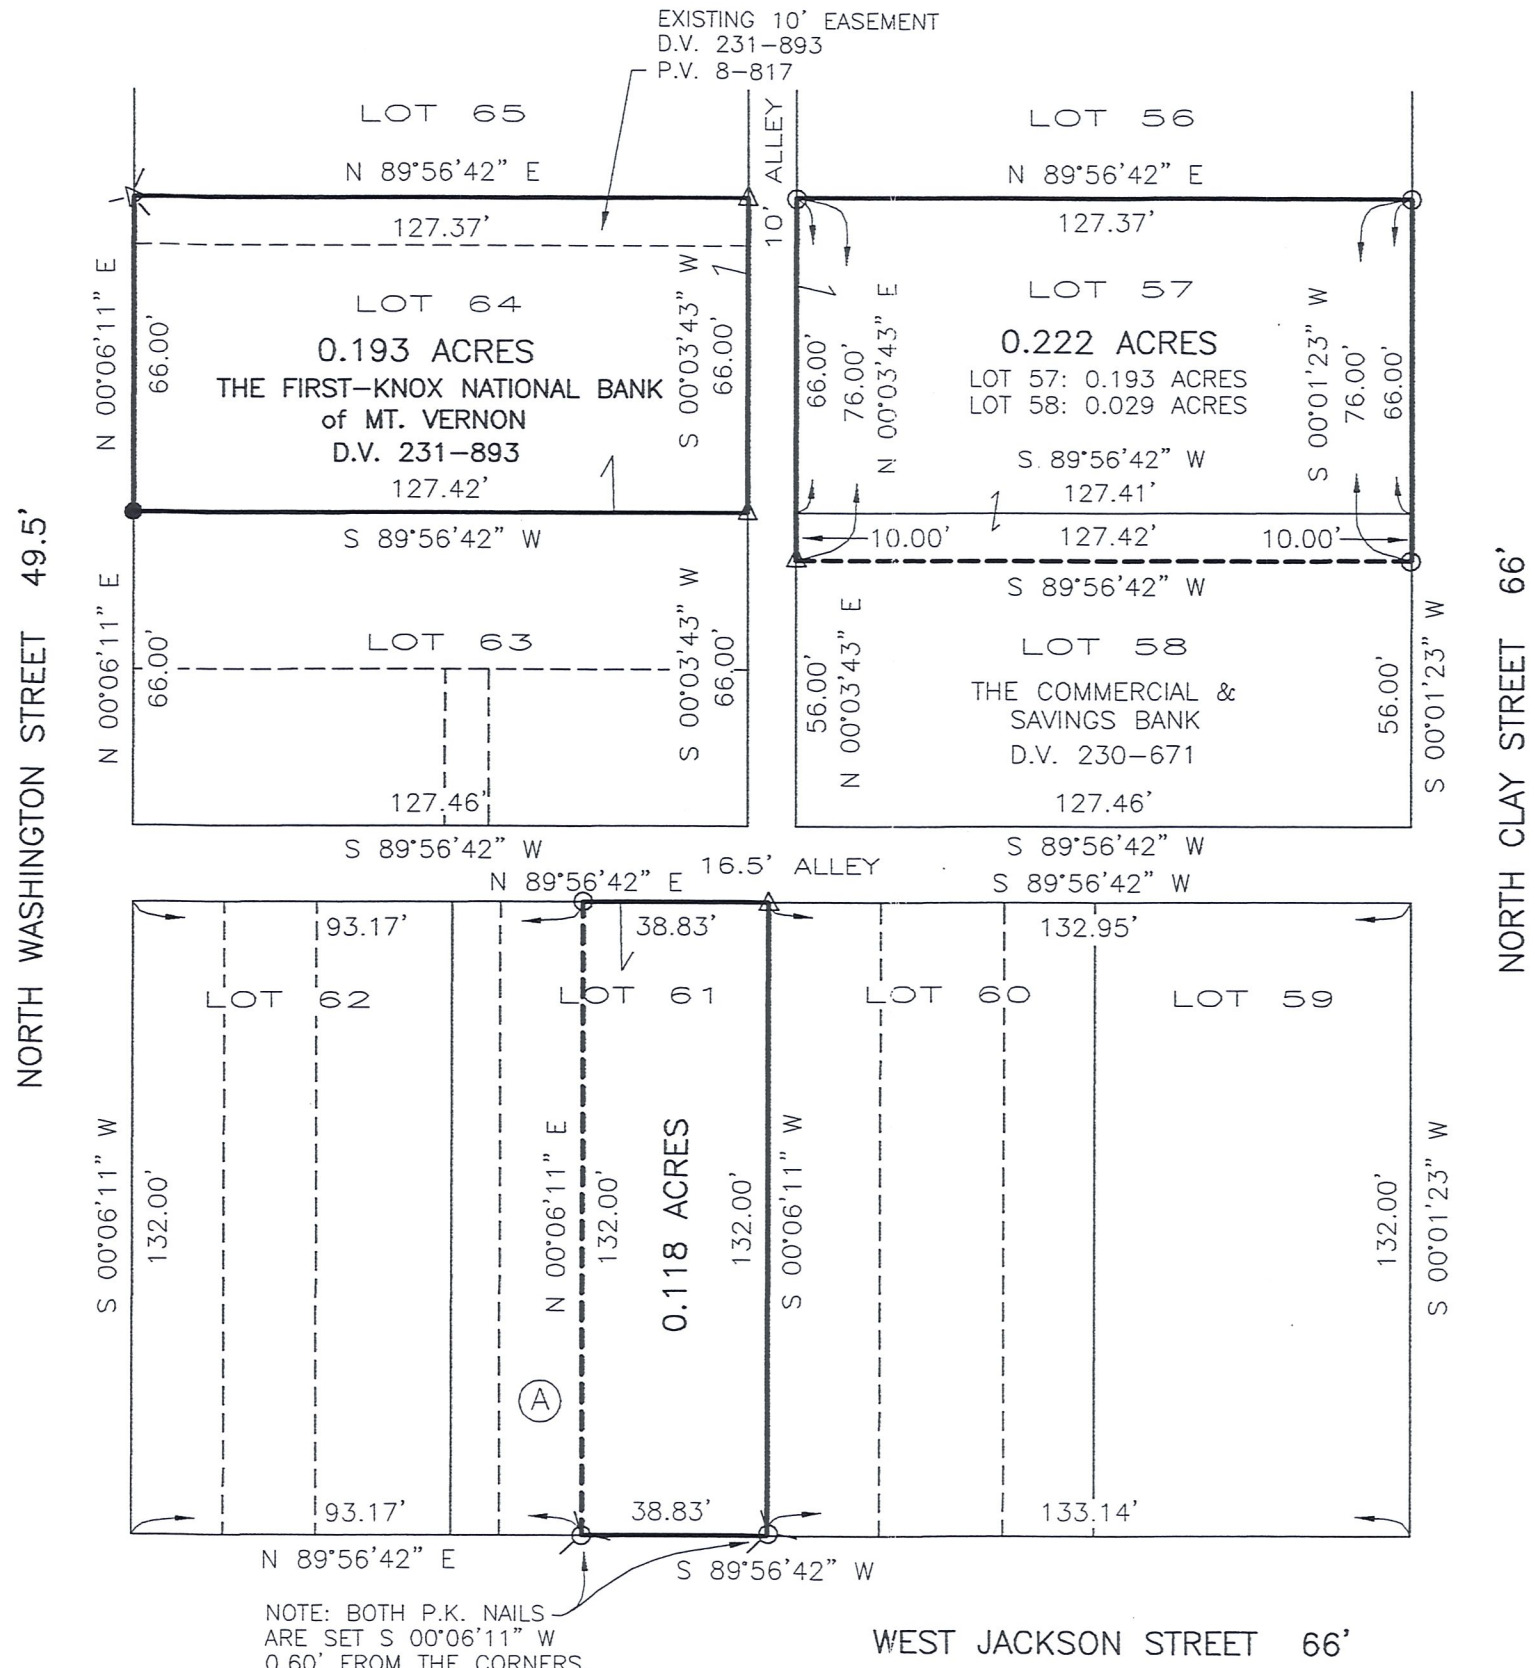

- 5/8" REBAR FOUND UNLESS OTHERWISE NOTED
- ⊙ P.K. NAIL SET
- ⊙ MAG NAIL SET
- △ R.R. SPIKE SET
- 5/8" REBAR SET WITH I.D. CAP I.D. CAP MARKED "BAKER 6938"

(A) STARLIGHT ANTIQUES, LLC
O.R. 193-3305



I CERTIFY THIS SURVEY TO BE CORRECT TO THE BEST OF MY KNOWLEDGE.

JAMIE D. DARR P.S. 7755
DATE: JULY 12, 2007
JDD\AEG-ERZ
FILE NAME: WORK3\S-377-07\ERZ

NOTE: BOTH P.K. NAILS ARE SET S 00°06'11" W 0.60' FROM THE CORNERS. CORNERS FALL IN BUILDING.

DONALD C. BAKER SURVEYING
138 N. CLAY STREET
MILLERSBURG, OHIO 44654
PH. 330-674-4788
FAX 330-674-6027