

MAY 23 '11 AM 11:15


VILLAGE OF MILLERSBURG  
LOT 207  
HOLMES COUNTY, OHIO

SURVEYED FOR: ROBERT FAIR FAMILY

REFERENCES


DEED VOL. 279 PAGE 949  
O.R. VOL. 217 PAGE 1607  
S.R. 4 - 96  
BEARINGS FROM PLAT VOL. 19 PAGE 1056

NOTE: PRORATED DISTANCE FROM POINT "A" TO POINT "B".

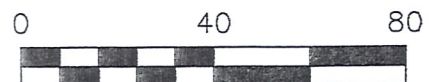

SCALE: 1"=40'

- 5/8" REBAR FOUND UNLESS OTHERWISE NOTED
- 5/8" REBAR SET WITH I.D. CAP I.D. CAP MARKED "BAKER 6938"

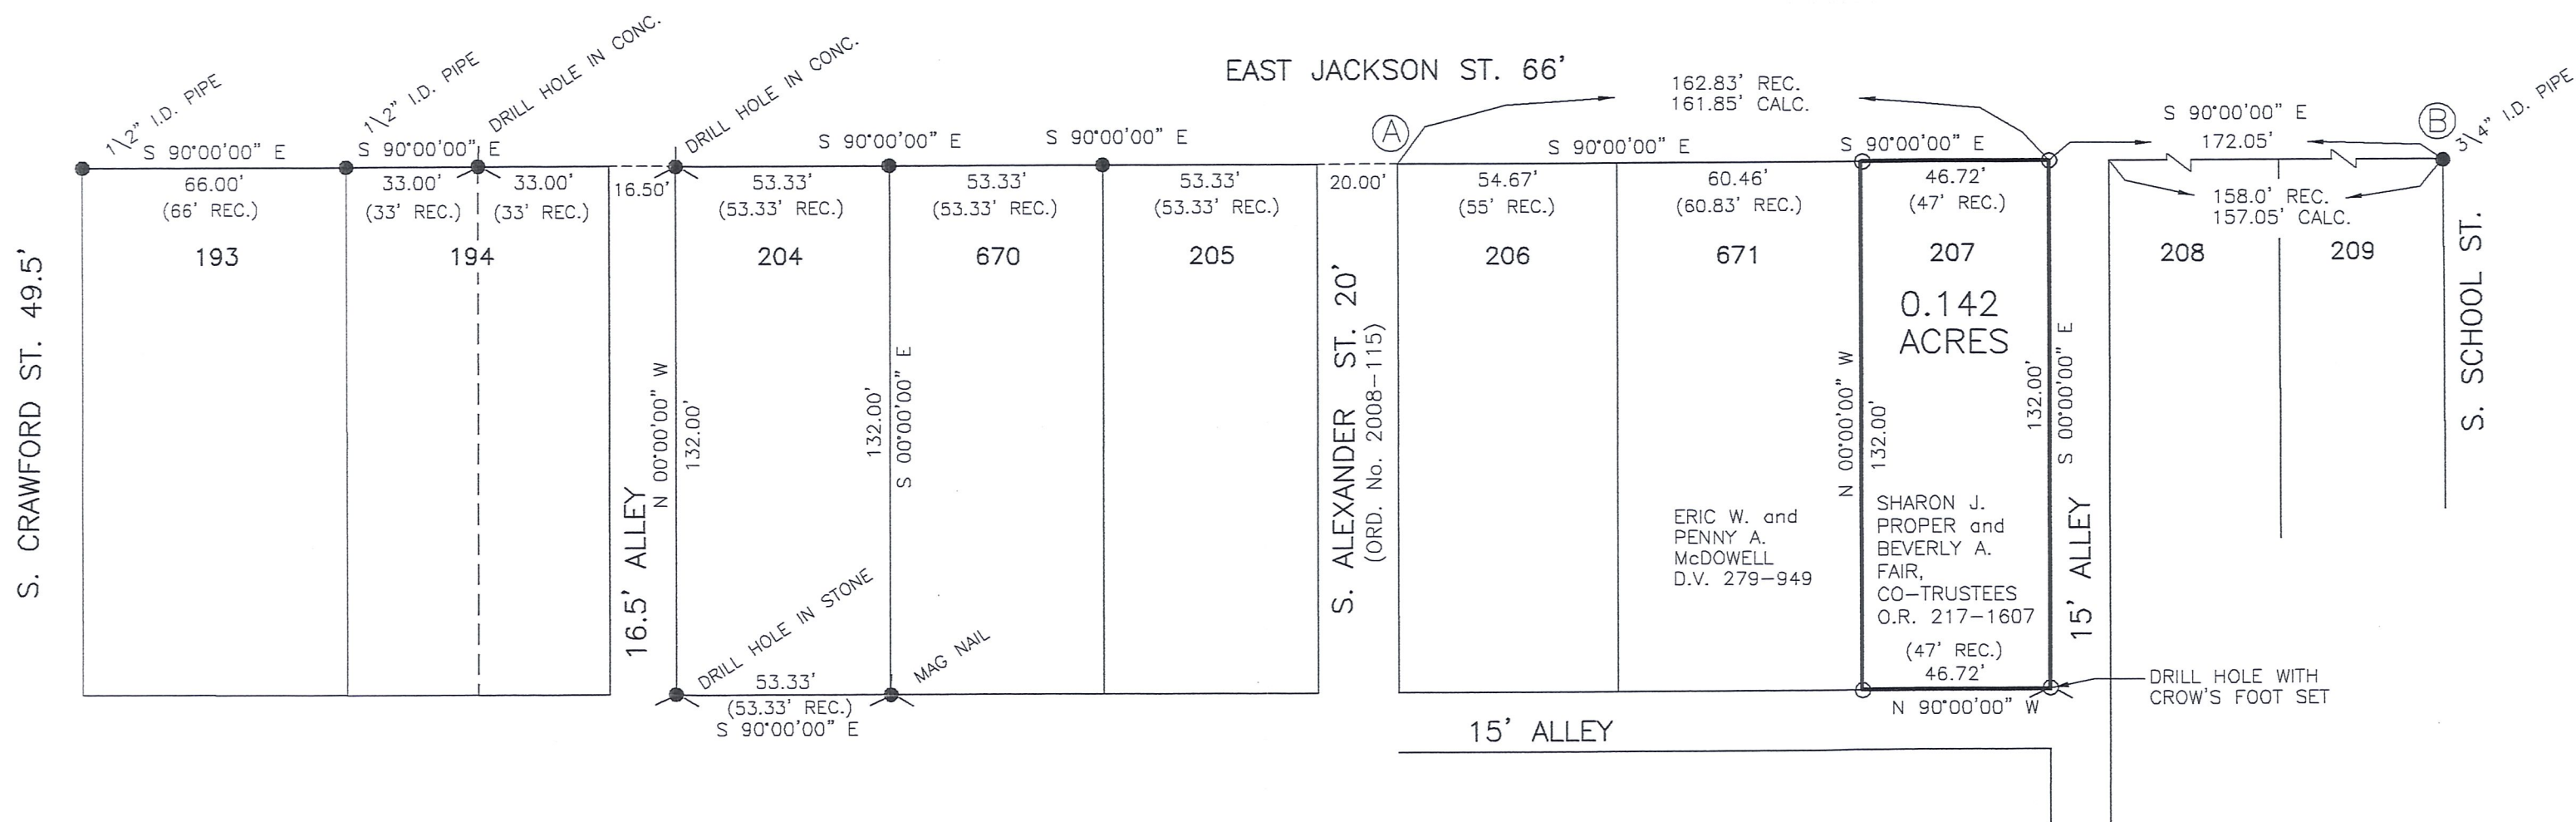

I CERTIFY THIS SURVEY TO BE CORRECT TO THE BEST OF MY KNOWLEDGE.

AARON L. GERBER P.S. 8379  
DATE: MAY 19, 2011  
ALG/CUG  
FILE NAME: WORK3\S-177-11\AG-MD



DONALD C. BAKER SURVEYING  
138 N. CLAY STREET  
MILLERSBURG, OHIO 44654  
PH. 330-674-4788  
FAX 330-674-6027