

MILLERSBURG  
DISPOSAL PLANT  
4.536 AC.

SECTION 22  
SECTION 19

1° CURVE  
1240.15'

P.C. 1°-00' CURVE

PENNSYLVANIA R.R. RIGHT OF WAY

1145.86'

293.99'

MILLERSBURG CORP. LINE


40.32 AC.

N.W. COR. OF THE  
S.E. QR. OF SEC. 19


5.18 AC.

STONE

WASHINGTON ST.

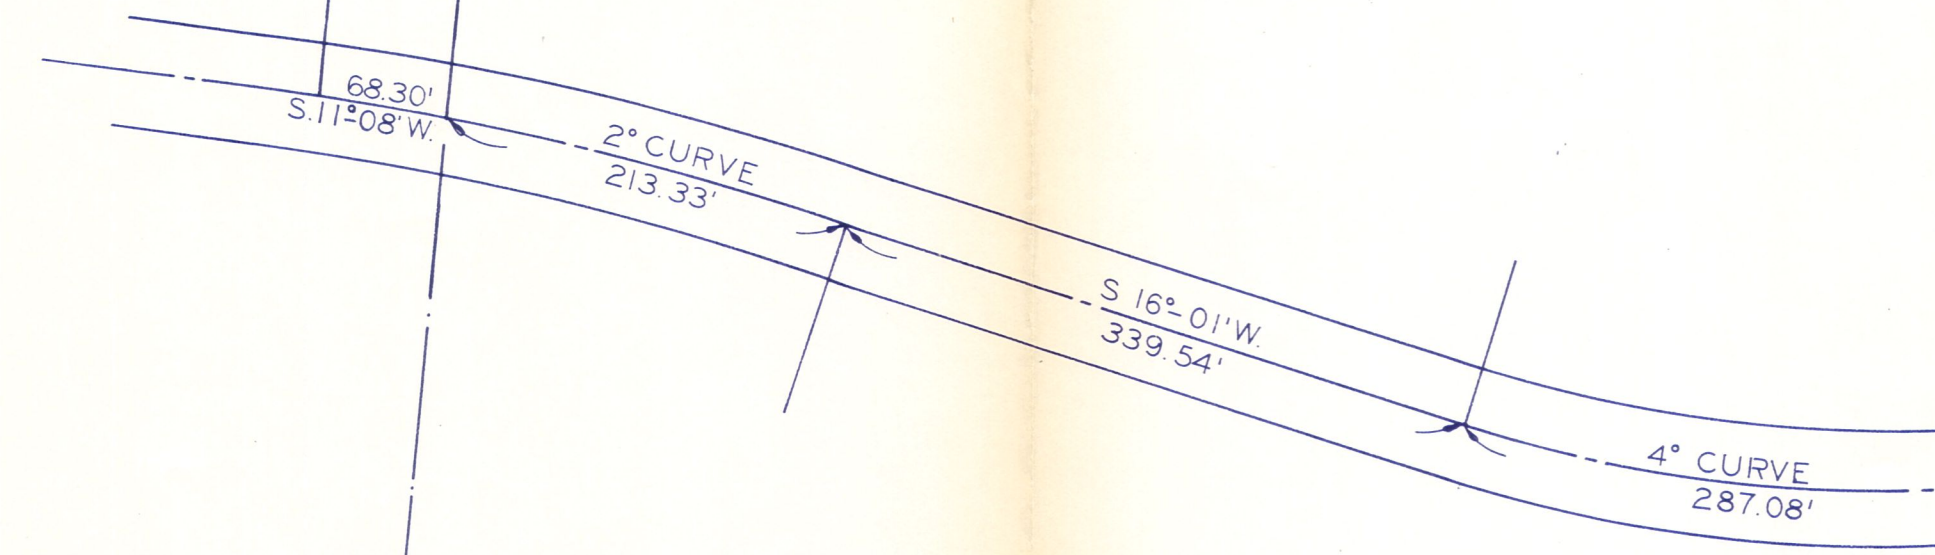

STATE ROUTE 62 & 83

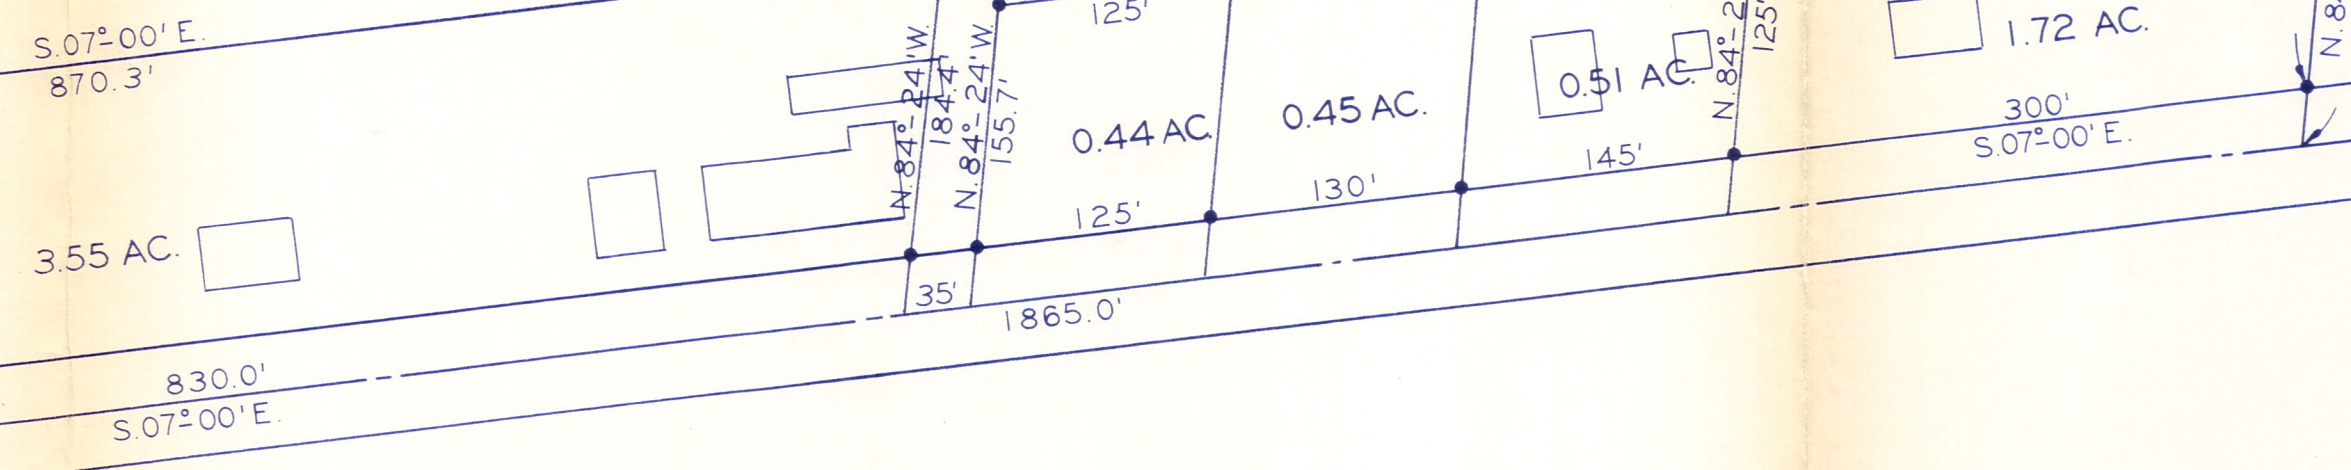

3.55 AC.

0.44 AC.

0.45 AC.

0.51 AC.

1.72 AC.

SHAFFER, JOHNSTON,  
LICHTENWALTER & ASSOCIATES INC.  
CONSULTING ENGINEERS  
WOOSTER OHIO MANSFIELD

VILLAGE OF MILLERSBURG  
ANNEXATION MAP

SECTION 19, TOWNSHIP 9, RANGE 7  
HARDY TOWNSHIP, HOLMES COUNTY, OHIO

DRAWN: C.M.S. CHECKED: SCALE: 1" = 100' DATE: SEPT 1975

JOB NO. EW-920 SHEET 1 OF 1

PRINTED  
SEP 24 1975  
SHAFFER - JOHNSTON  
LICHTENWALTER, and ASSOC. Inc.