



VILLAGE OF KILLBUCK  
 LOT 213 (PART OF ORIGINAL O.L. 7)  
 KILLBUCK TOWNSHIP  
 SEC. 6 T-8N; R-7W  
 HOLMES COUNTY, OHIO

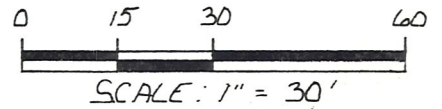

- IRON PIN FOUND
- 5/8" REBAR WITH I.D. CAPSET
- I.D. CAP MARKED "BAKER 6938"

REFERENCES:

SURVEY RECORD 4 PAGE 377  
 SURVEY RECORD 4 PAGE 354  
 DEED VOL. 244 PAGE 665  
 BEARINGS FROM SURVEY RECORD 4  
 PAGE 377

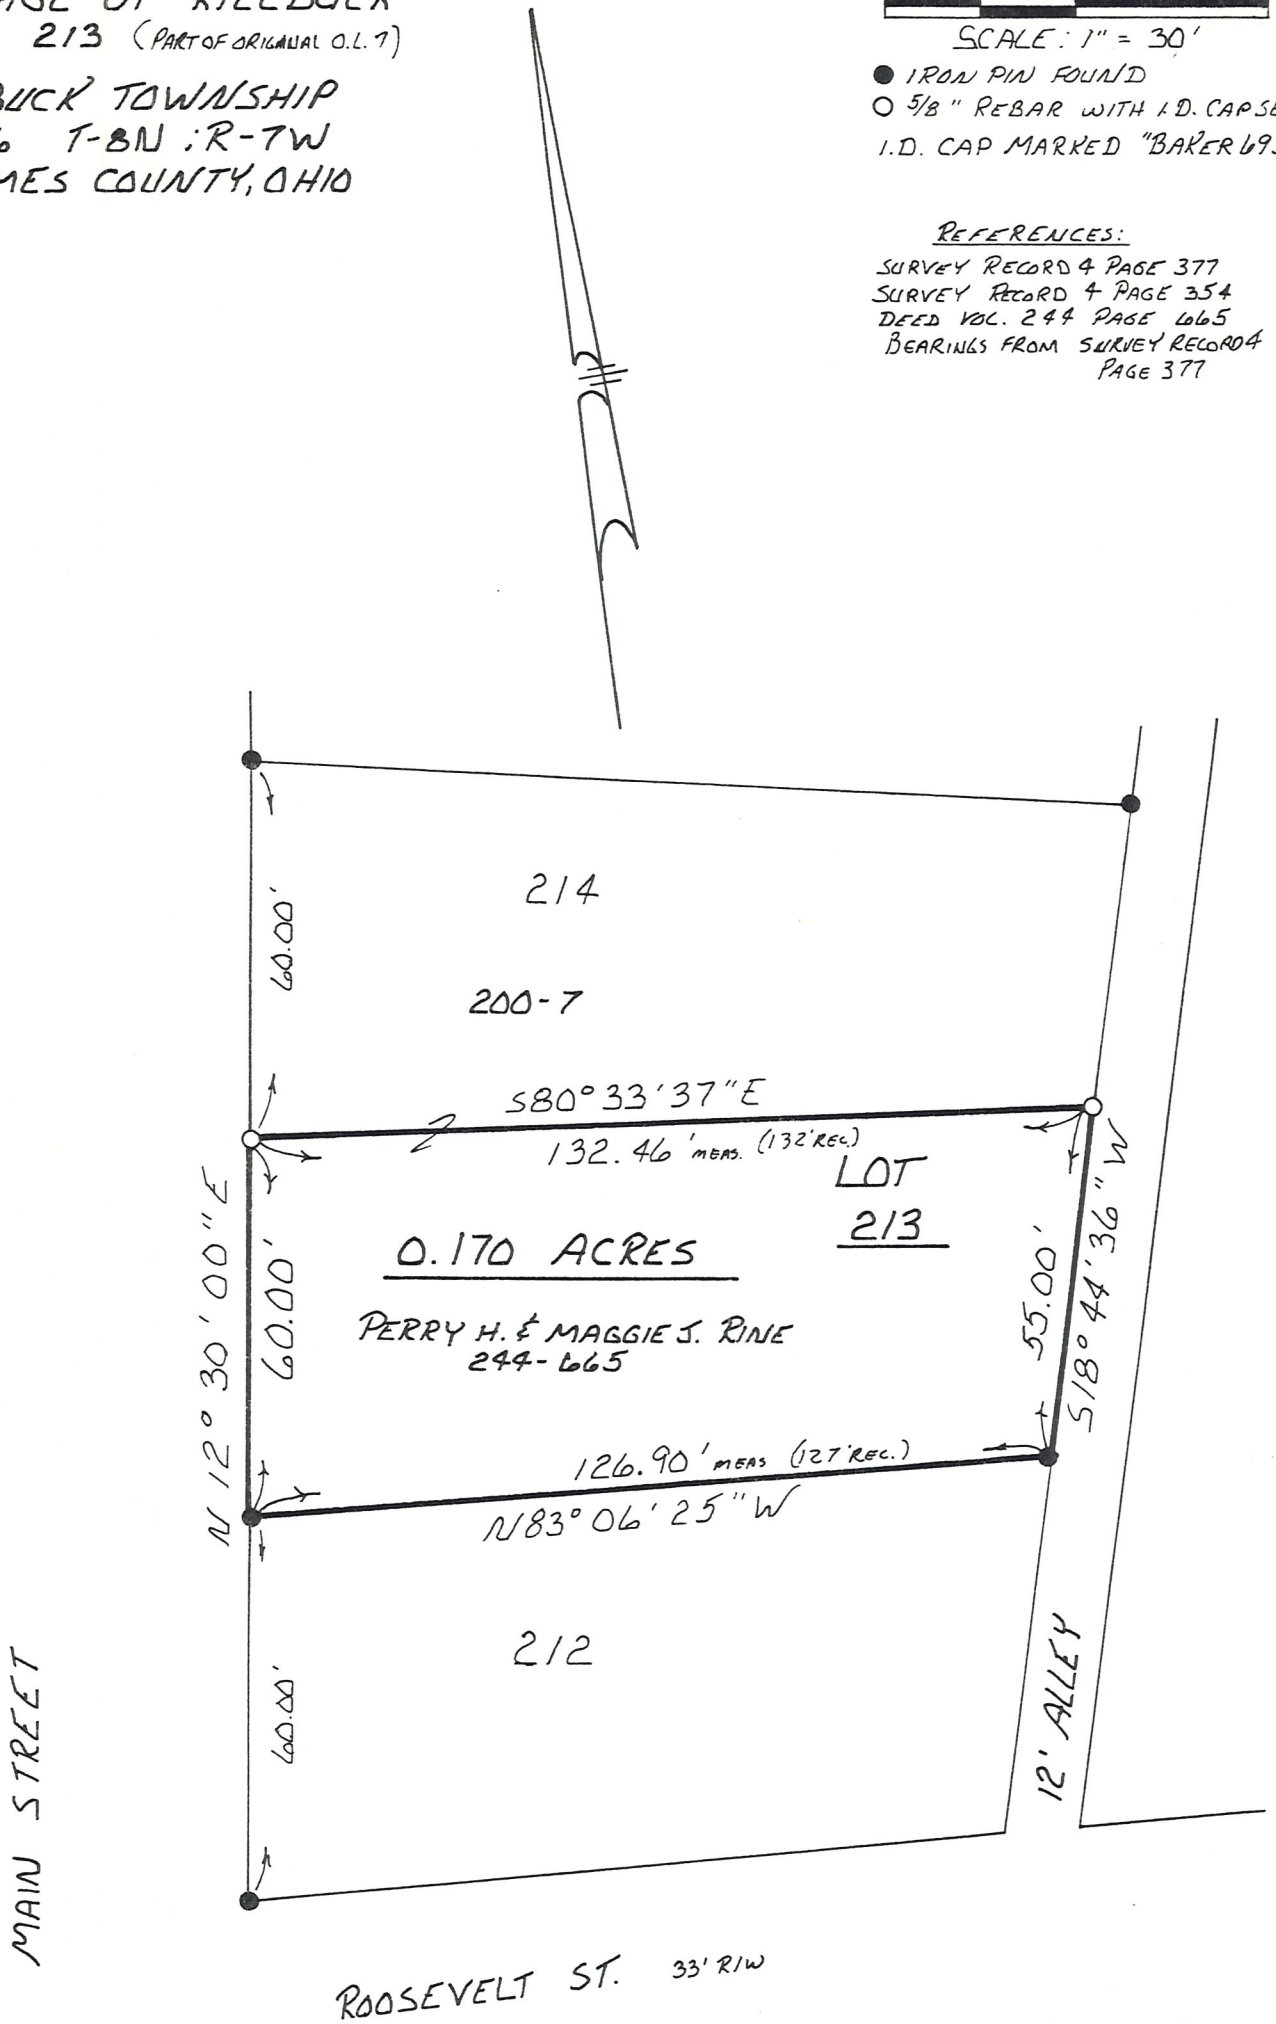

I CERTIFY THIS SURVEY TO BE CORRECT TO THE BEST OF MY KNOWLEDGE.

*Donald C. Baker*

DONALD C. BAKER P.S. 6938  
 4321 T.R. 252  
 GLENMONT, OHIO