

- IRON PIN FOUND
- 5/8" REBAR WITH I.D. CAP SET
I.D. CAP MARKED "BAKER 6938"




RETRACEMENT SURVEY OF LOT 149

VILLAGE OF KILLBUCK
LOT 149
HOLMES COUNTY, OHIO

SURVEYED FOR: MARY JANE CAMACHO

RECEIVED
NOV 05 2002
Hol. Co. Tax Map Office

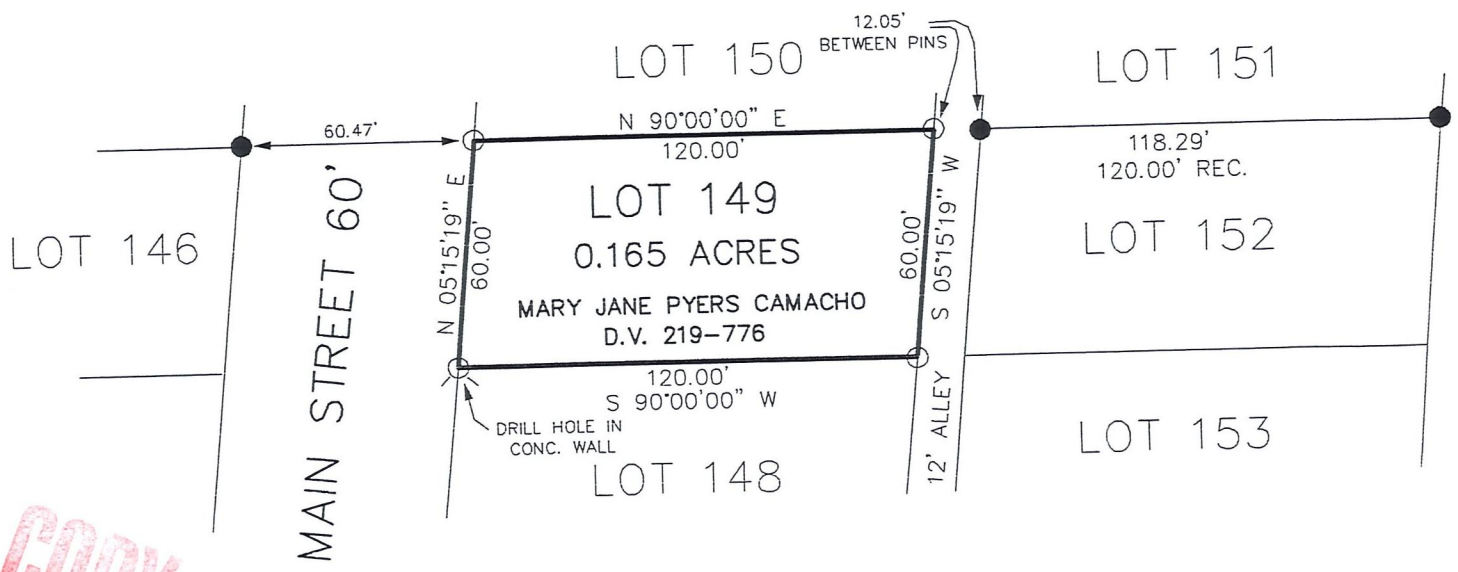

STATE OF OHIO
JAMIE DARR
REGISTERED PROFESSIONAL SURVEYOR
755
MAP OFFICE COPY

I CERTIFY THIS SURVEY TO BE CORRECT TO THE BEST OF MY KNOWLEDGE.

Jamie D. Darr
JAMIE D. DARR P.S. 7755

OCTOBER 23, 2002

C:\JOBS\S-628-02 /MLD
F.C.C. - JDD



DONALD C. BAKER SURVEYING
138 N. CLAY ST.
MILLERSBURG, OHIO 44654
PH. 330-674-4788
FAX 330-674-6027