

SCALE: 1"=100'

- 5/8" REBAR FOUND UNLESS OTHERWISE NOTED
- ▲ R.R. SPIKE FOUND

REFERENCES



O.R. VOL. 120 PAGE 673
 PLAT VOL. 16 PAGE 122
 BEARINGS FROM PLAT VOL 16 PAGE 122

20' UTILITY EASEMENT

KILLBUCK TOWNSHIP
 N.W. QTR. SECTION 15
 T-8 N; R-7 W
 HOLMES COUNTY, OHIO

SURVEYED FOR: BOB LING


ROBERT L. & CHERYL A. LING
 O.R. 120-673

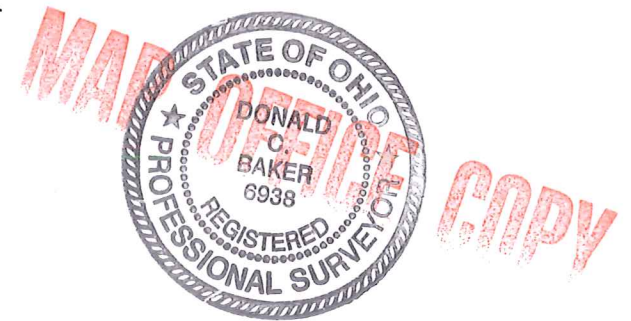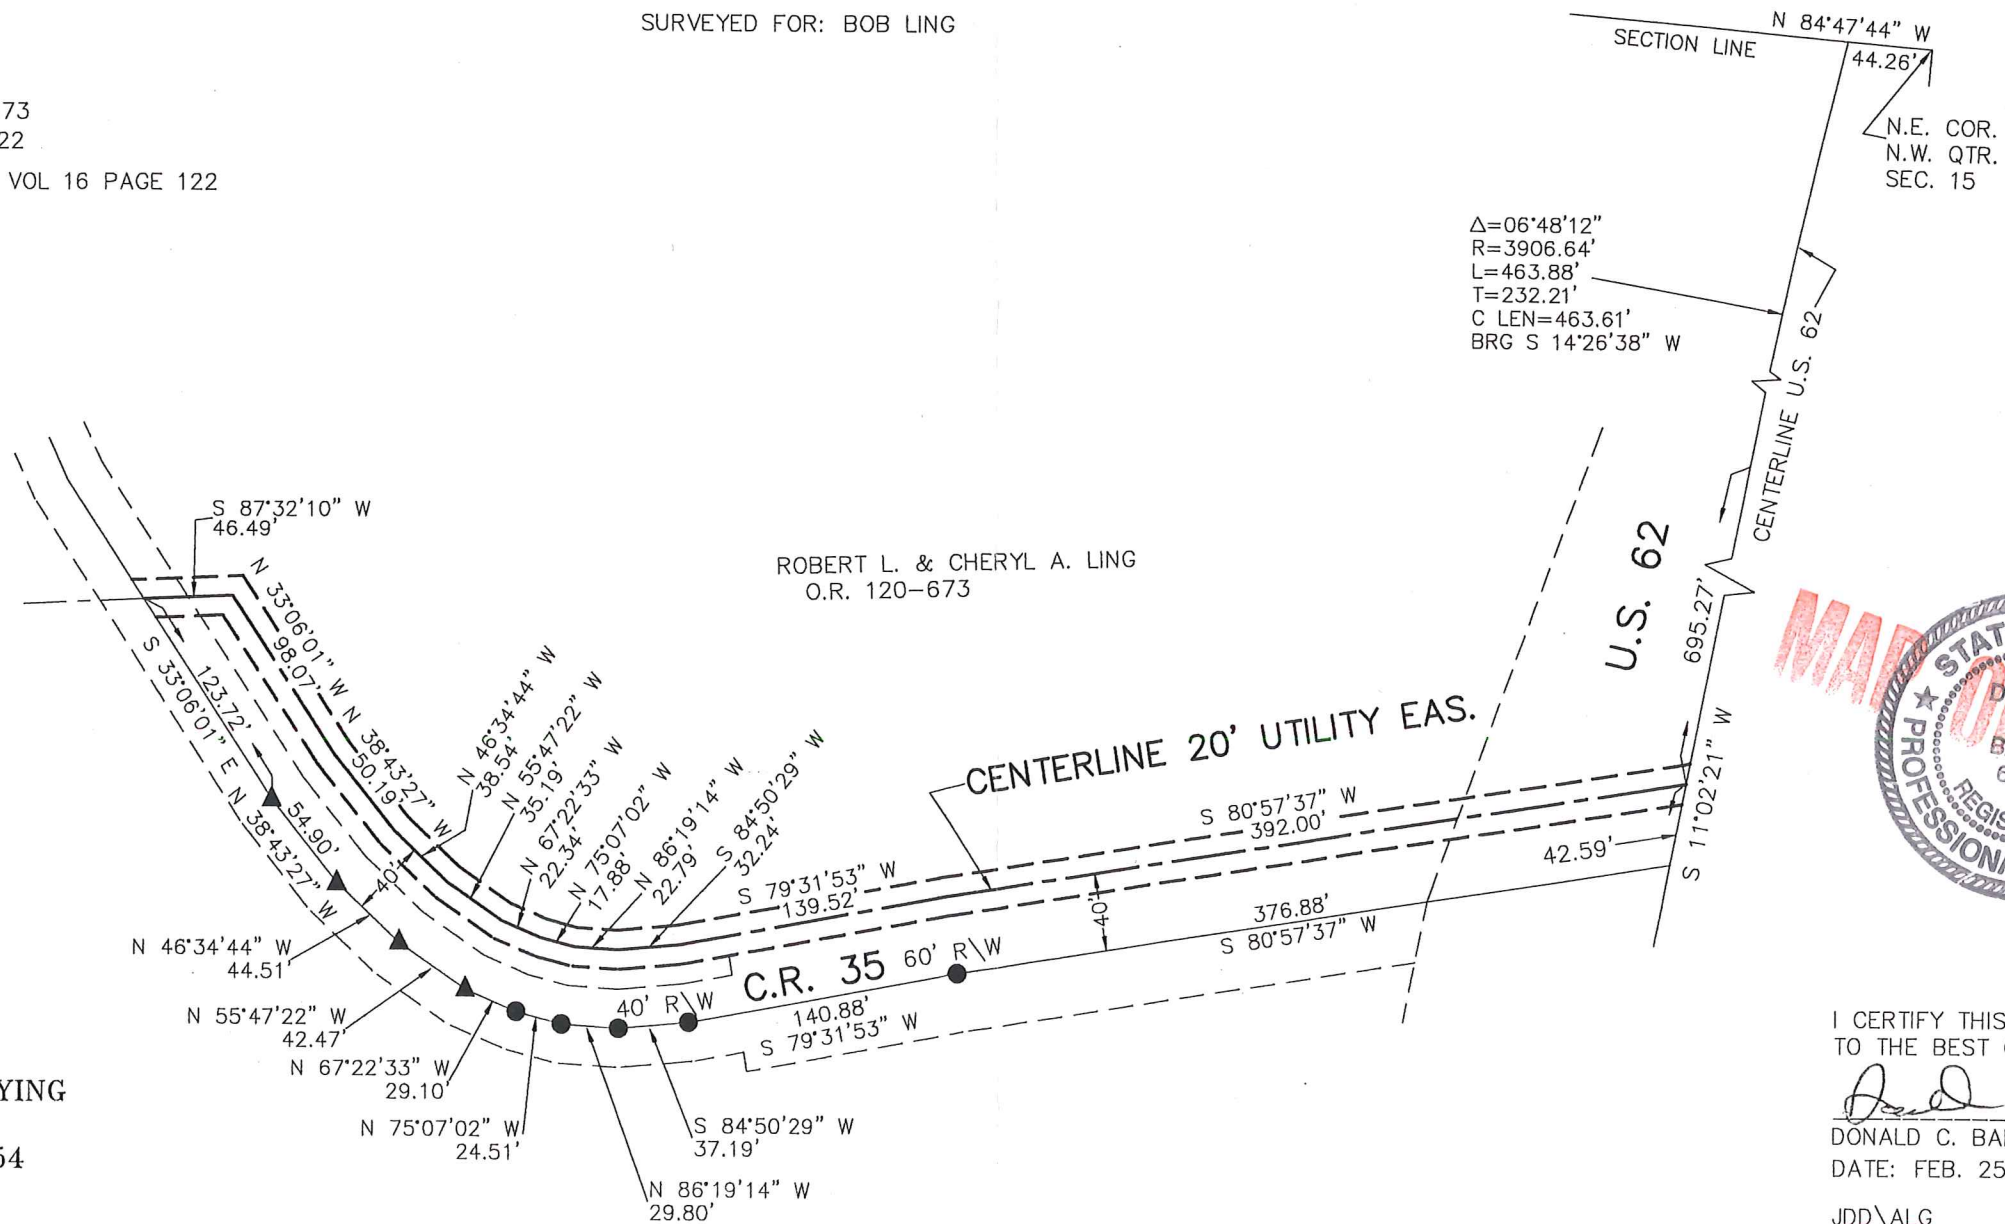

I CERTIFY THIS SURVEY TO BE CORRECT TO THE BEST OF MY KNOWLEDGE.

Donald C. Baker
 DONALD C. BAKER P.S. 6938
 DATE: FEB. 25, 2005

JDD\ALG
 File Name: WORK2\S-51-05

 DONALD C. BAKER SURVEYING
 138 N. CLAY ST.
 MILLERSBURG, OHIO, 44654
 PH. 330-674-4788
 FAX. 330-674-6027