



VILLAGE OF HOLMESVILLE  
 PART OF LOT 5  
 (SURVEYED FOR CHARLES LEWIS)

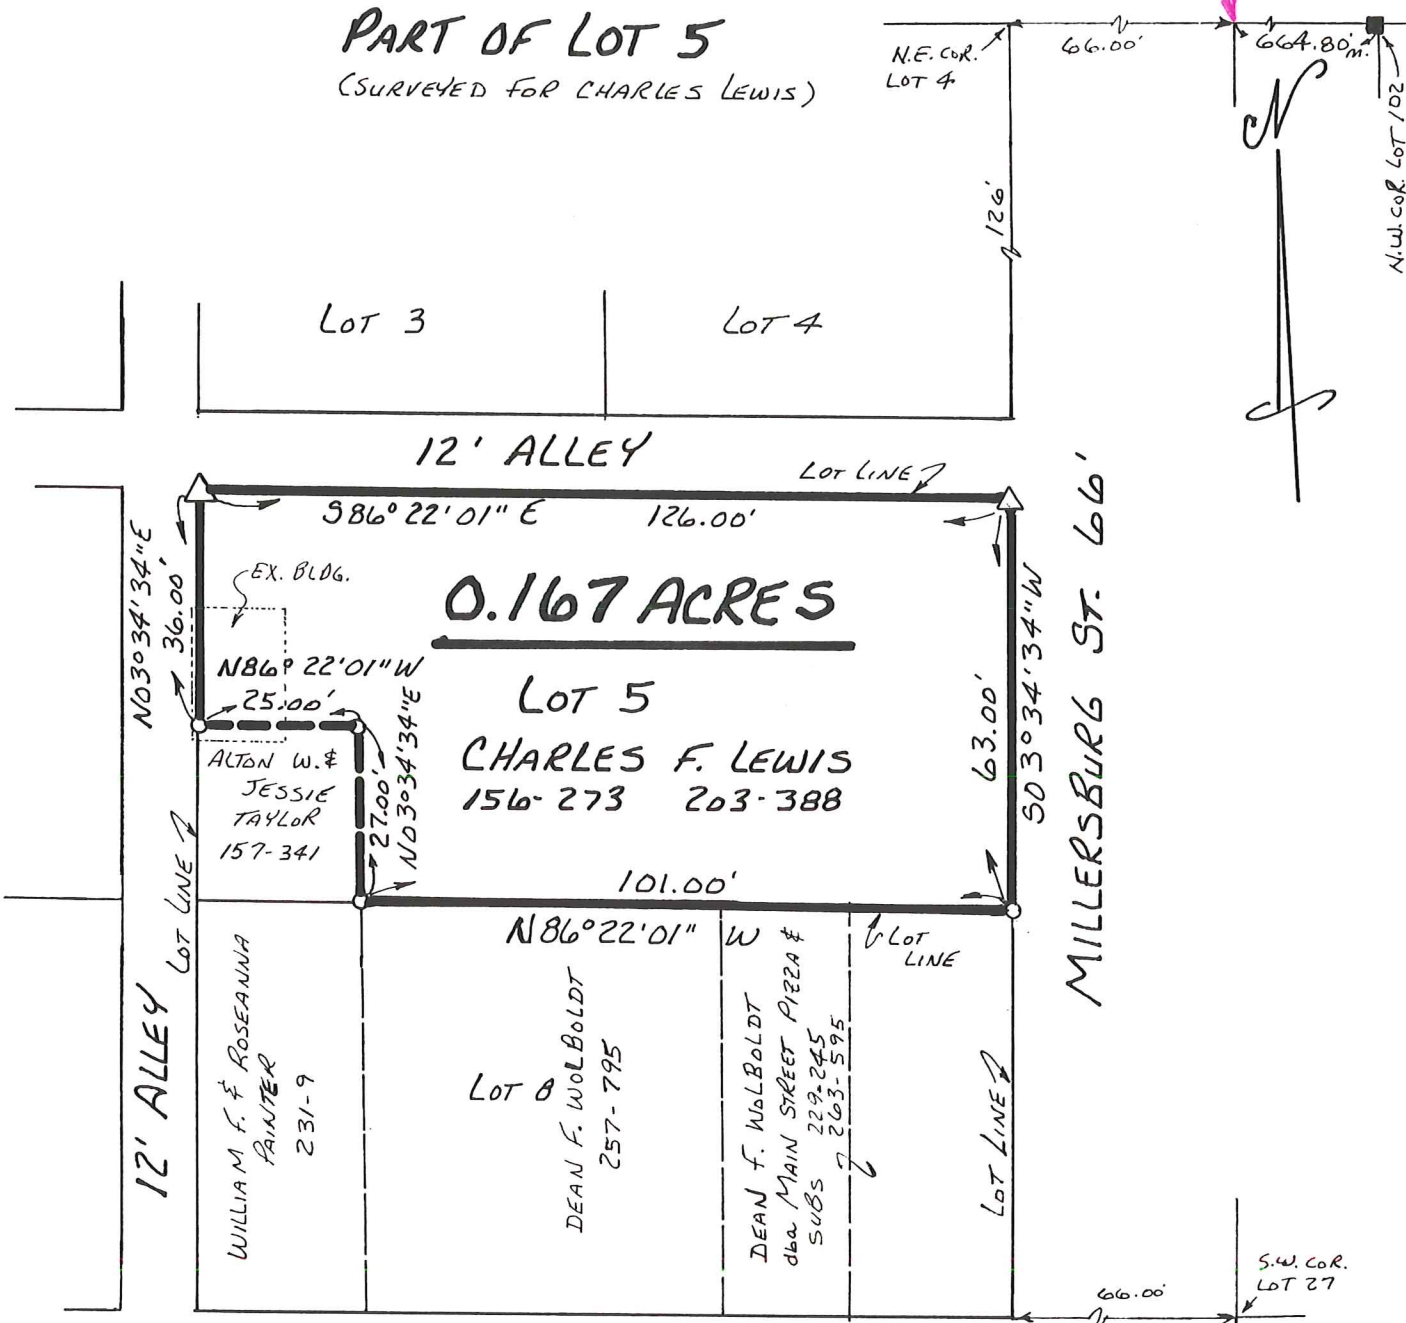


PRAIRIE TOWNSHIP  
 SECTION 3, T-13N, R-13W  
 HOLMES COUNTY, OHIO

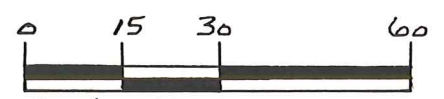

- SCALE: 1" = 30'
- IRON PIN FOUND
  - △ R.R. SPIKE SET
  - 5/8" RE BAR WITH I.D. CAP SET
  - I.D. CAP MARKED "BAKER 6938"
  - ▲ R.R. SPIKE FOUND
  - STONE FOUND

REFERENCES:  
 DEED VOL. 203 PAGE 388  
 " " 157 " 341  
 PLAT VOL. 7 PAGE 515  
 " " 10 " 25  
 BEARINGS FROM DEED VOL. 191 PAGE 848

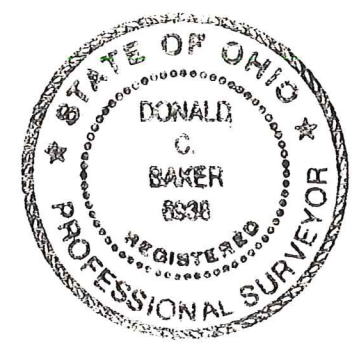

I CERTIFY THIS SURVEY TO BE CORRECT  
 TO THE BEST OF MY KNOWLEDGE.  
*Donald C. Baker*  
 DONALD C. BAKER P.S. 6938  
 5958 T.R. 322  
 MILLERSBURG, OHIO 44654  
 PH. (330) 674-4788  
 JULY 29, 1996

39396-MLD