

VILLAGE OF NASHVILLE
PART OF LOT 52

WASHINGTON TOWNSHIP
S.E. QTR. SEC. 13, T. 19 N. R. 15 W
HOLMES COUNTY, OHIO





- IRON PIN FOUND
- DRILL HOLE SET IN CONCRETE
- 5/8" RE BAR WITH I.D. CAP SET
- I.D. CAP MARKED "BAKER 6938"

REFERENCES:

- DEED VOL. 198 PAGE 812
- DEED VOL. 223 PAGE 674
- PLAT VOL. 10 PAGE 858
- BEARINGS ASSUMED

NOTE: BUILDING ENCROACHES
AS SHOWN.

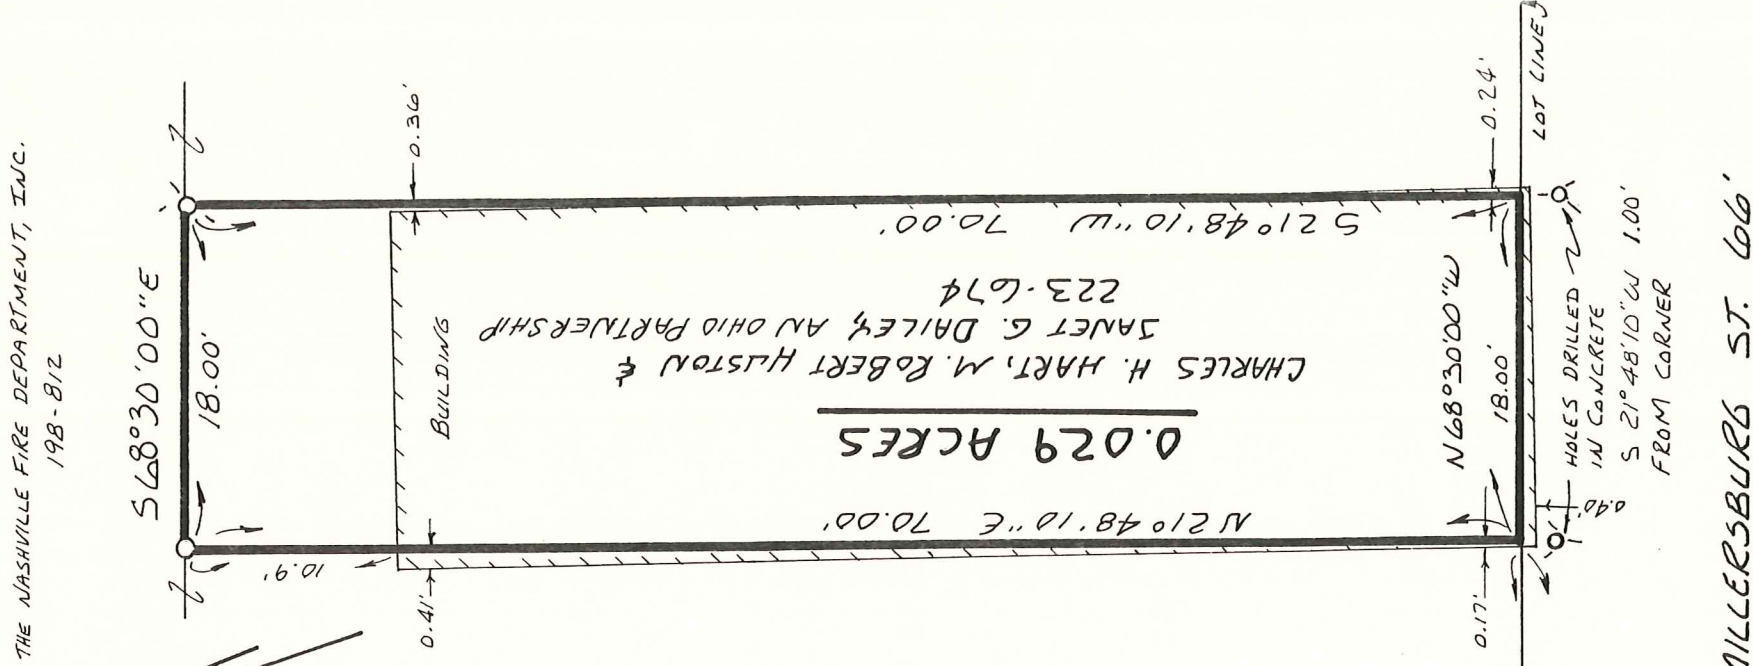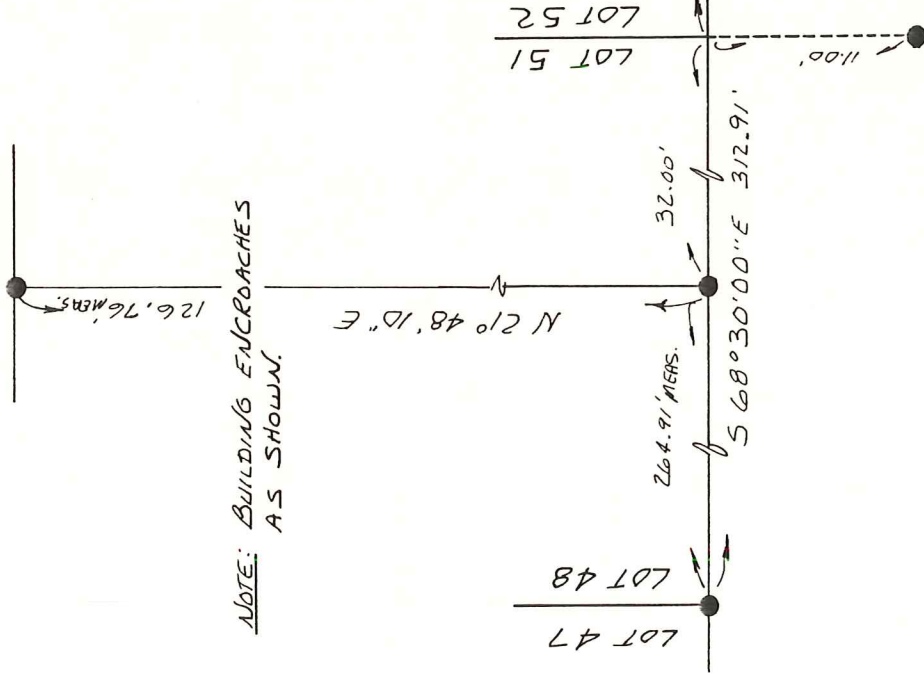

THE NASHVILLE FIRE DEPARTMENT, INC.
198-812

MILLERSBURG ST. 666'



I CERTIFY THIS SURVEY TO BE CORRECT
TO THE BEST OF MY KNOWLEDGE.

Donald C. Baker
DONALD C. BAKER P.S. 6938
4321 T.R. 252
GLENMONT, OHIO 44628

OCT. 22, 1991