





NOTE: THIS IS A RETRACEMENT SURVEY AND IS FOR INFORMATION ONLY.

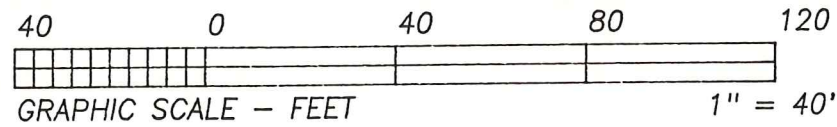

# HEARTLAND Surveying, Inc.

Jim Shamp  
5210 T.R. 257 MILLERSBURG, OH 44654  
PH: 330-674-4698

SURVEY		CAMPBELL WEST HALF OF LOT 54		DATE	FEBURARY 6, 1997
STATE	OHIO	COUNTY	HOLMES	TWP.	WASHINGTON
				RNG.	15 W
TWP.	19 N	SECTION 13, VILLAGE OF NASHVILLE		1/97	970205

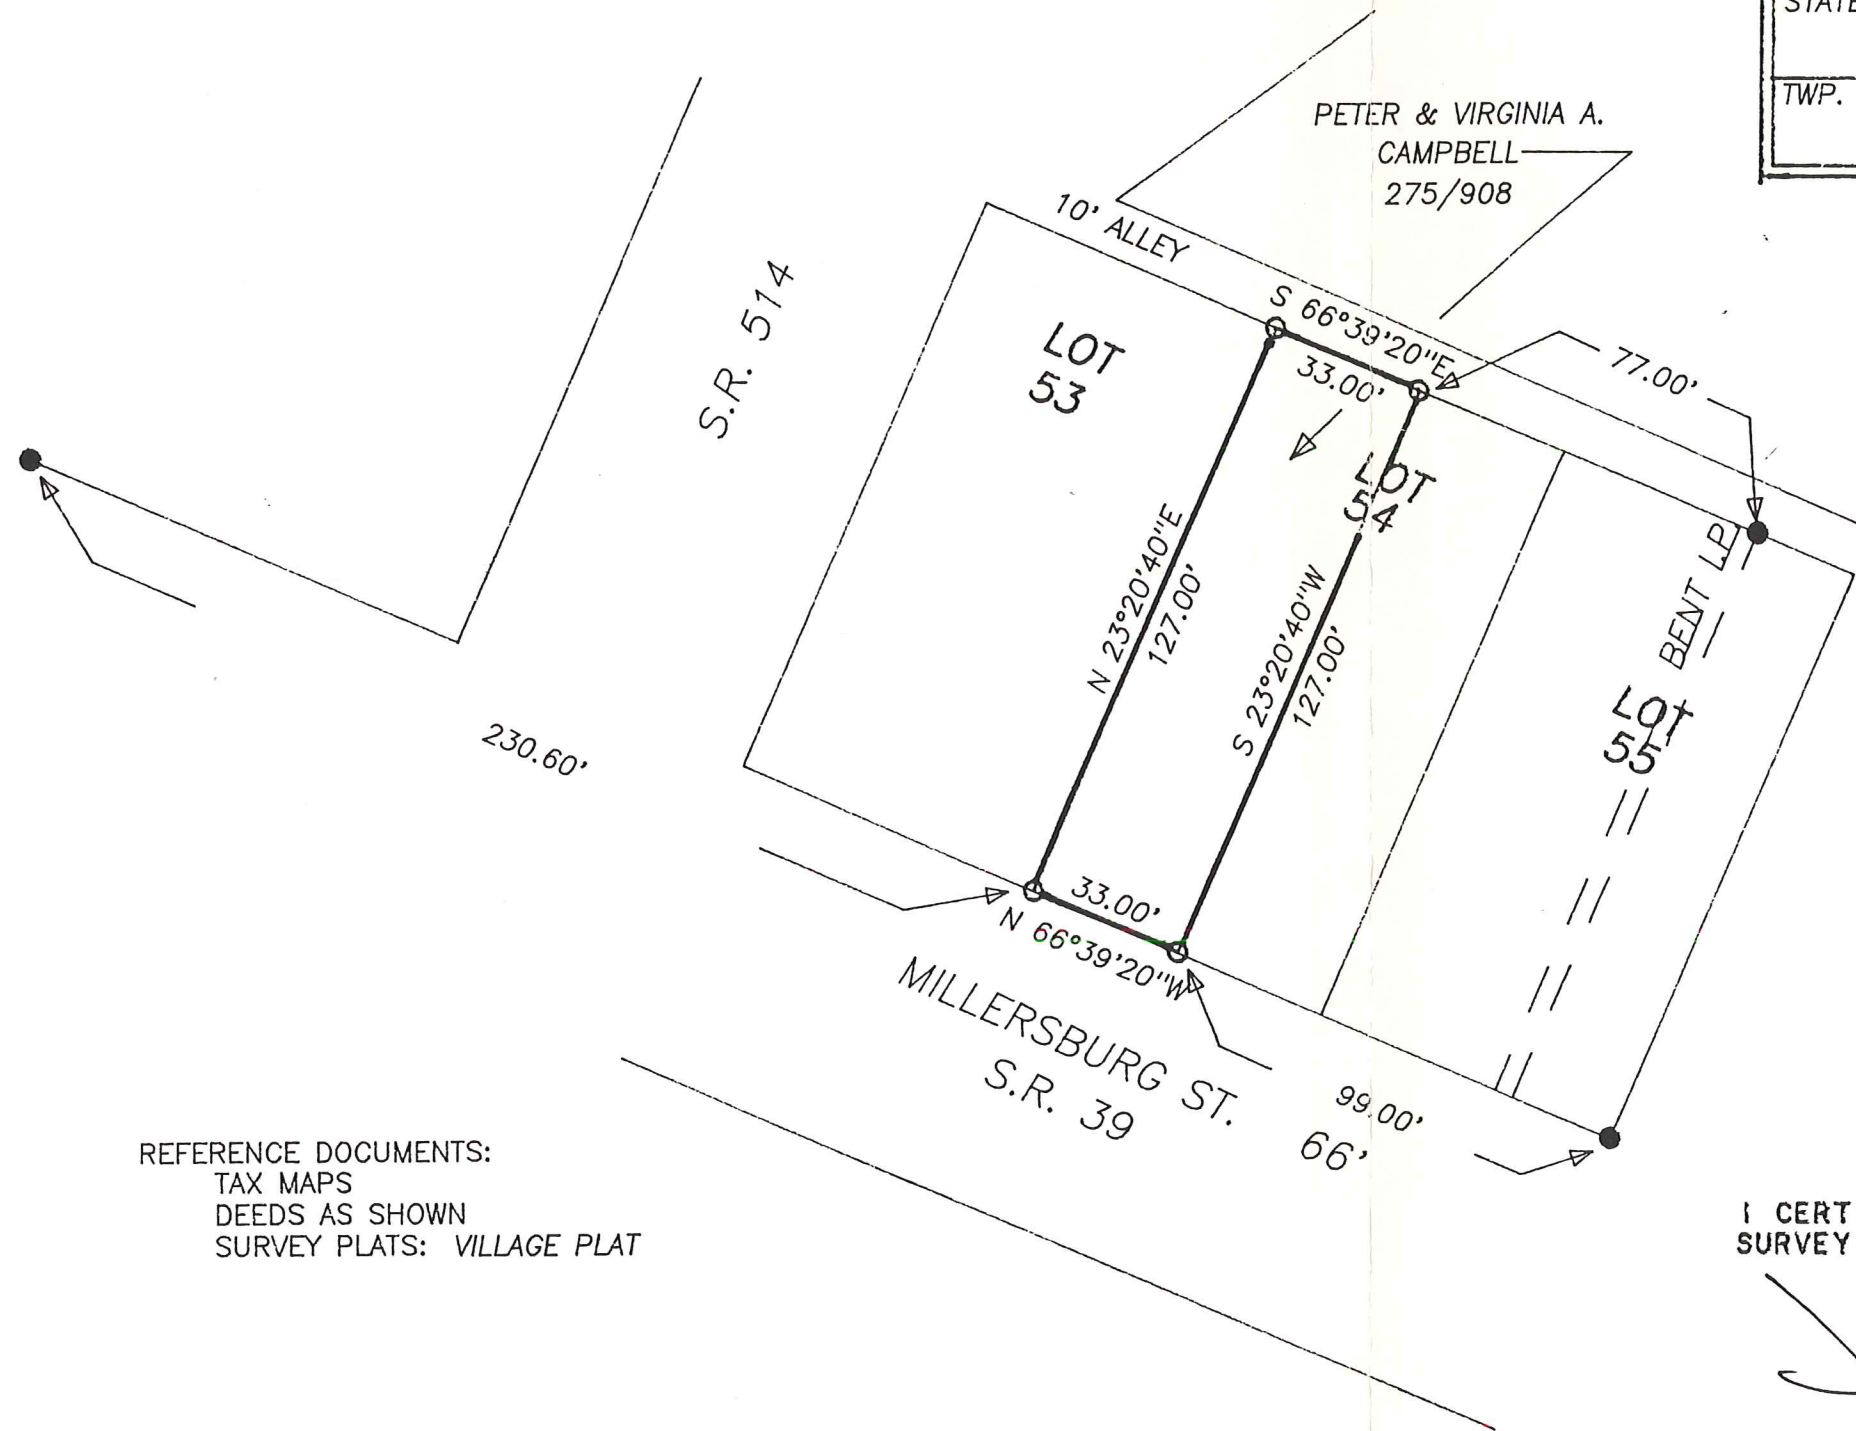

- LEGEND:
- = STONE FD.
  - = IRON PIN/PIPE FD.
  - = POINT-OF-DEPARTURE
  - = 5/8" X 30" RE-BAR W/PLASTIC I.D. CAP SET
  - ⊗ = R/R SPIKE SET
  - △ = R/R SPIKE FD.

REFERENCE DOCUMENTS:  
TAX MAPS  
DEEDS AS SHOWN  
SURVEY PLATS: VILLAGE PLAT

I CERTIFY THIS TO BE A TRUE PLAT OF A FIELD SURVEY COMPLETED ON FEBURARY 6, 1997:

JIM SHAMP, REG. SUR. NO. S-6088

