

T.J. Schnee

# PLAT OF FAIRVIEW ALLOTMENT

Being a sub-division of part of Out Lot No 2 (Original Out Lot No 26) in the Village of Millersburg, Ohio.

By T.J. Schnee et al

## CERTIFICATE OF SURVEY

I hereby certify that this is a correct plat of FAIRVIEW ALLOTMENT being a sub-division of part of Out Lot No 2, in the Village of Millersburg, O. as surveyed and platted by me for T.J. Schnee on Nov. 15-1920 & Nov. 16, 1923.

*W.L. Reidenbach* Surveyor

Scale 50' = 1. inch      o Iron corners

I hereby certify that this plat and allotment has been accepted and approved by the Council of the Village of Millersburg, Ohio on the 7<sup>th</sup> day of November 1923.

*Anna ...* clerk of the Village of Millersburg, O.

### Acknowledgement

STATE OF OHIO, HOLMES CO. SS


Personally before me a Notary Public in and for said county of Holmes, State of O., appeared Chas. Galley, Thomas Richards, Guy Oxenrider, Karl & Corinne Snyder, Sarah Gindlesberger, Scott & Helen Mast and Blanch D Snyder and declare themselves as owners and proprietors of the respective parcels of land hereon shown, laid out and platted as inlets in the village of Millersburg, O. and that the grounds hereon shown as streets and alleys are to be herewith dedicated for public use and that this is their voluntary act and deed and have hereunto set their hands this 19<sup>th</sup> day of November A.D. 1923

Signed

*Scott S. Mast*  
*Blanch D. Snyder*  
*Chas. S. Galley*  
*Guy Oxenrider*  
*Karl Snyder*  
*Corinne Snyder*  
*Thomas Richards, Matel Richards,*  
*Helen E. Mast*

In witness whereof I have hereunto set my hand and seal this 19<sup>th</sup> day of November, A.D. 1923


*W.L. Reidenbach*  
Notary Public

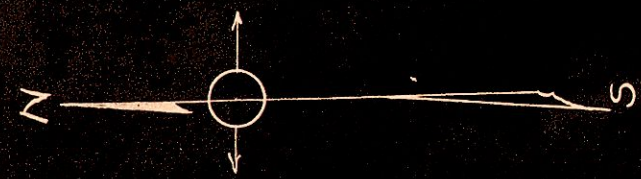

State of Ohio Holmes County SS  
Personally before me appeared T.J. Schnee, on the 17<sup>th</sup> day of November 1923, and acknowledges himself to be the proprietor of this allotment and that the streets and alleys hereon shown are dedicated to public use.

Subscribed to before me this 17<sup>th</sup> day of Nov. 1923

*T.J. Schnee*  
Notary Public

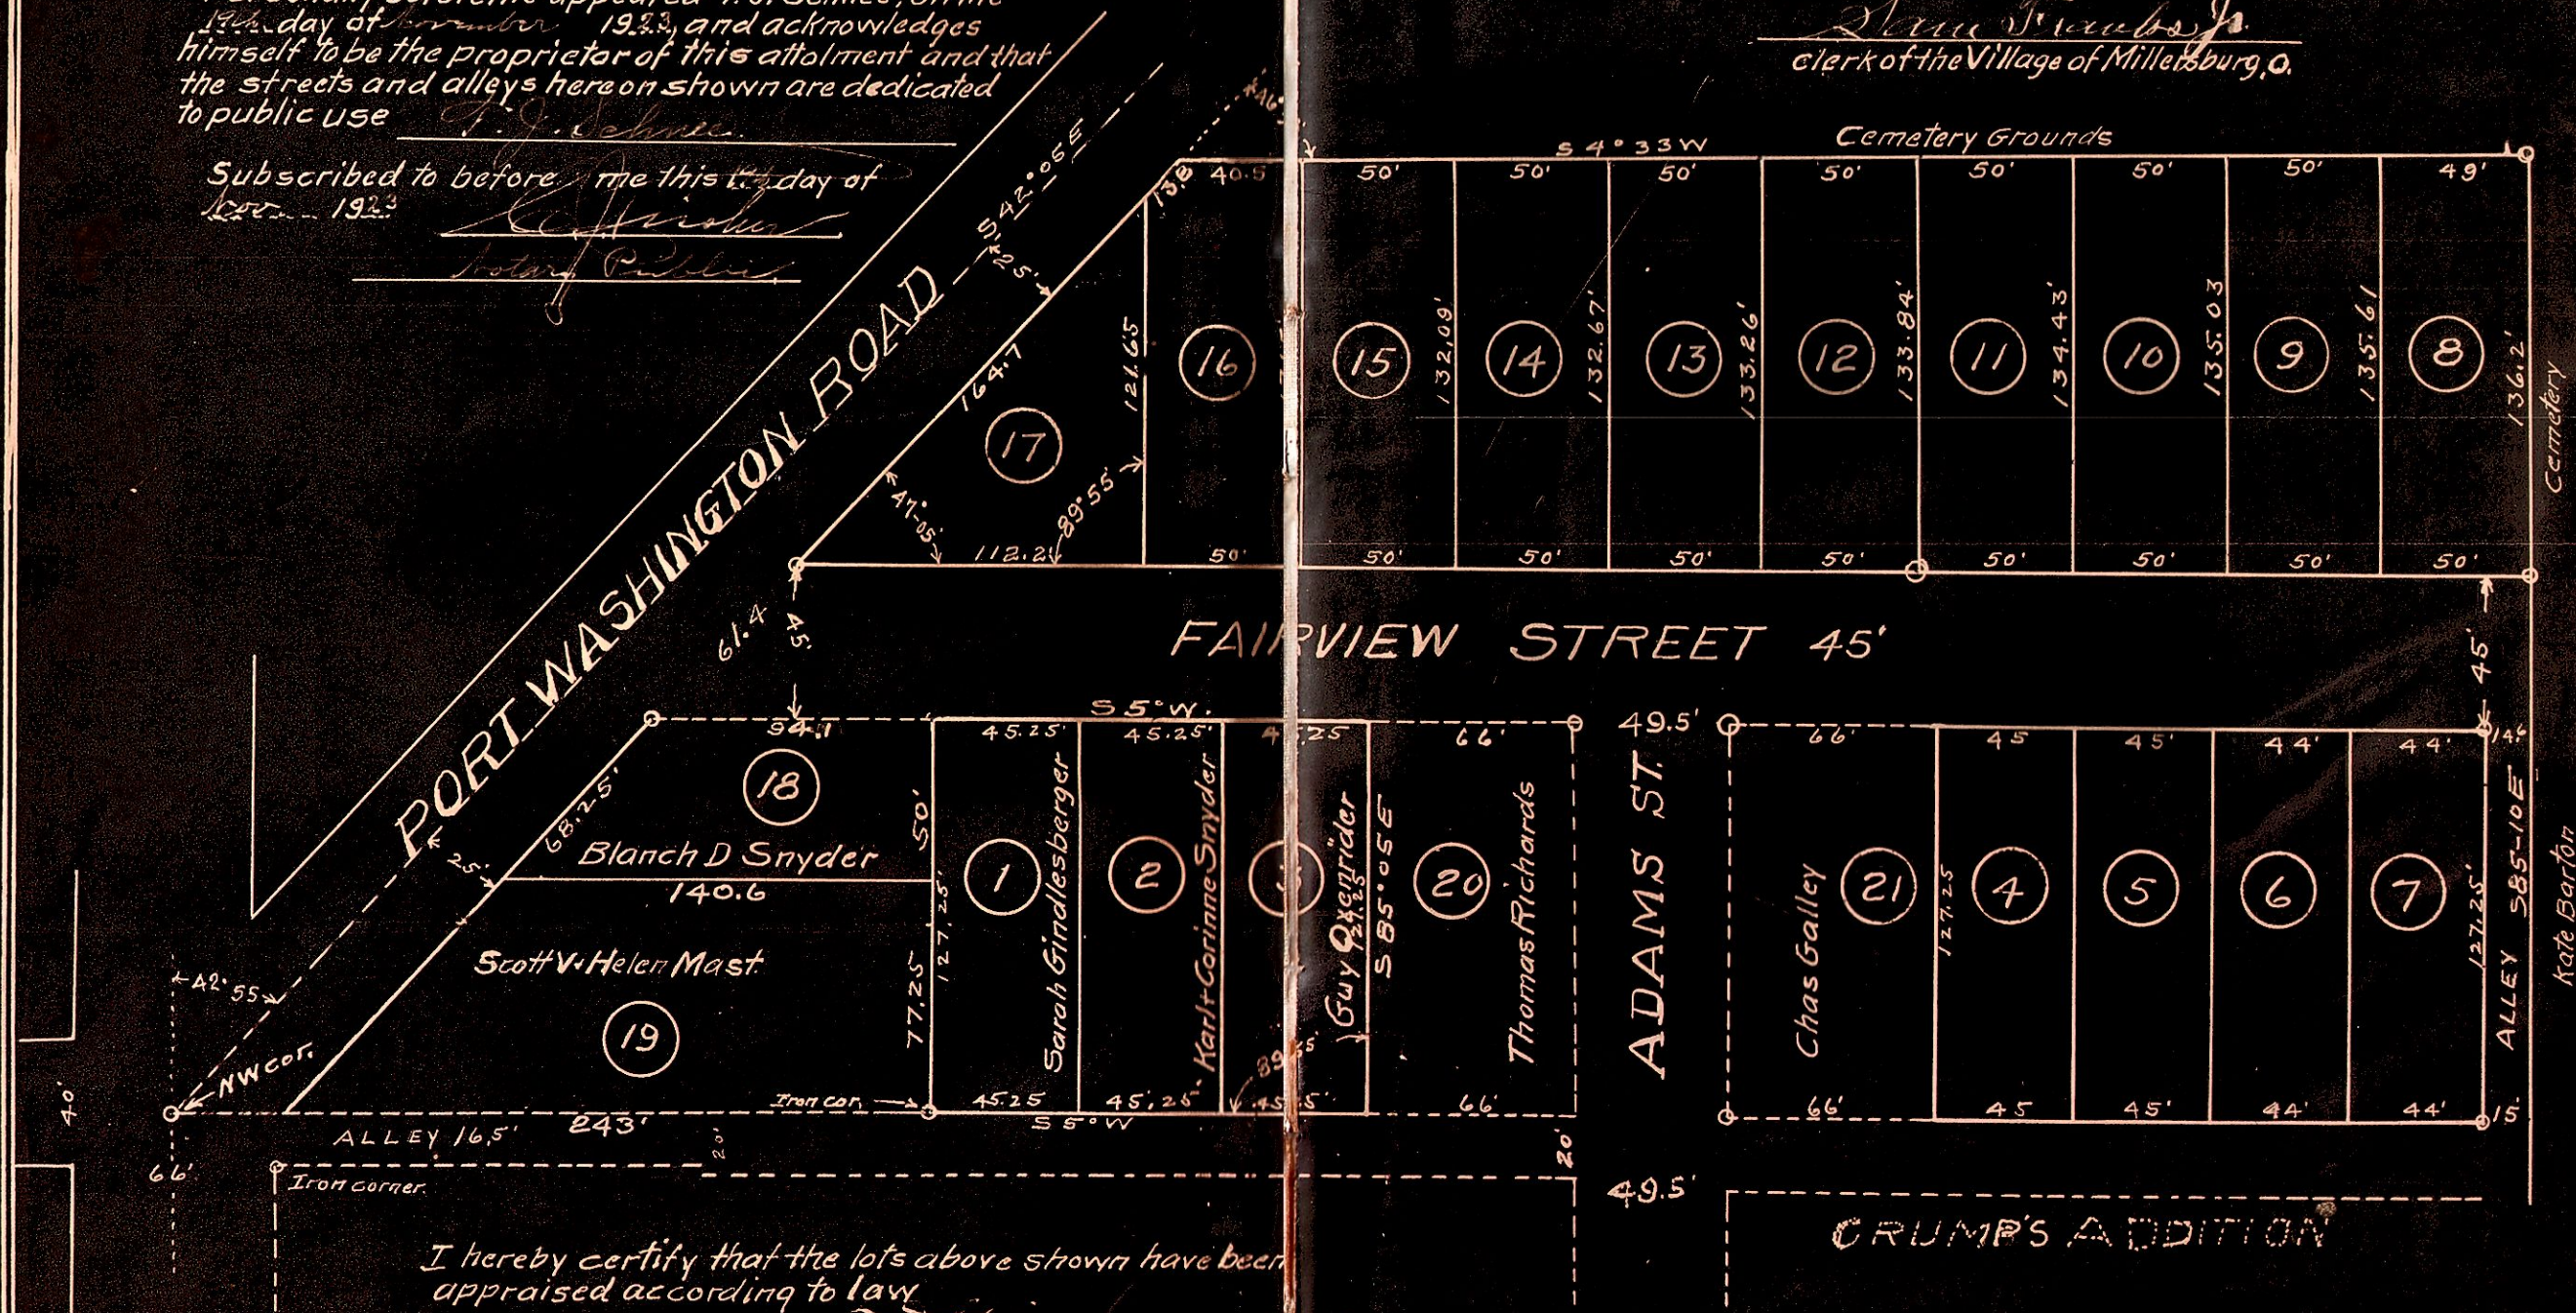

I hereby certify that the lots above shown have been appraised according to law

Filed & Recorded August 20<sup>th</sup> 1925 at 2 P.M.

*Harold Franks*  
Recorder