


William Tidball Addition to Millersburg Ohio

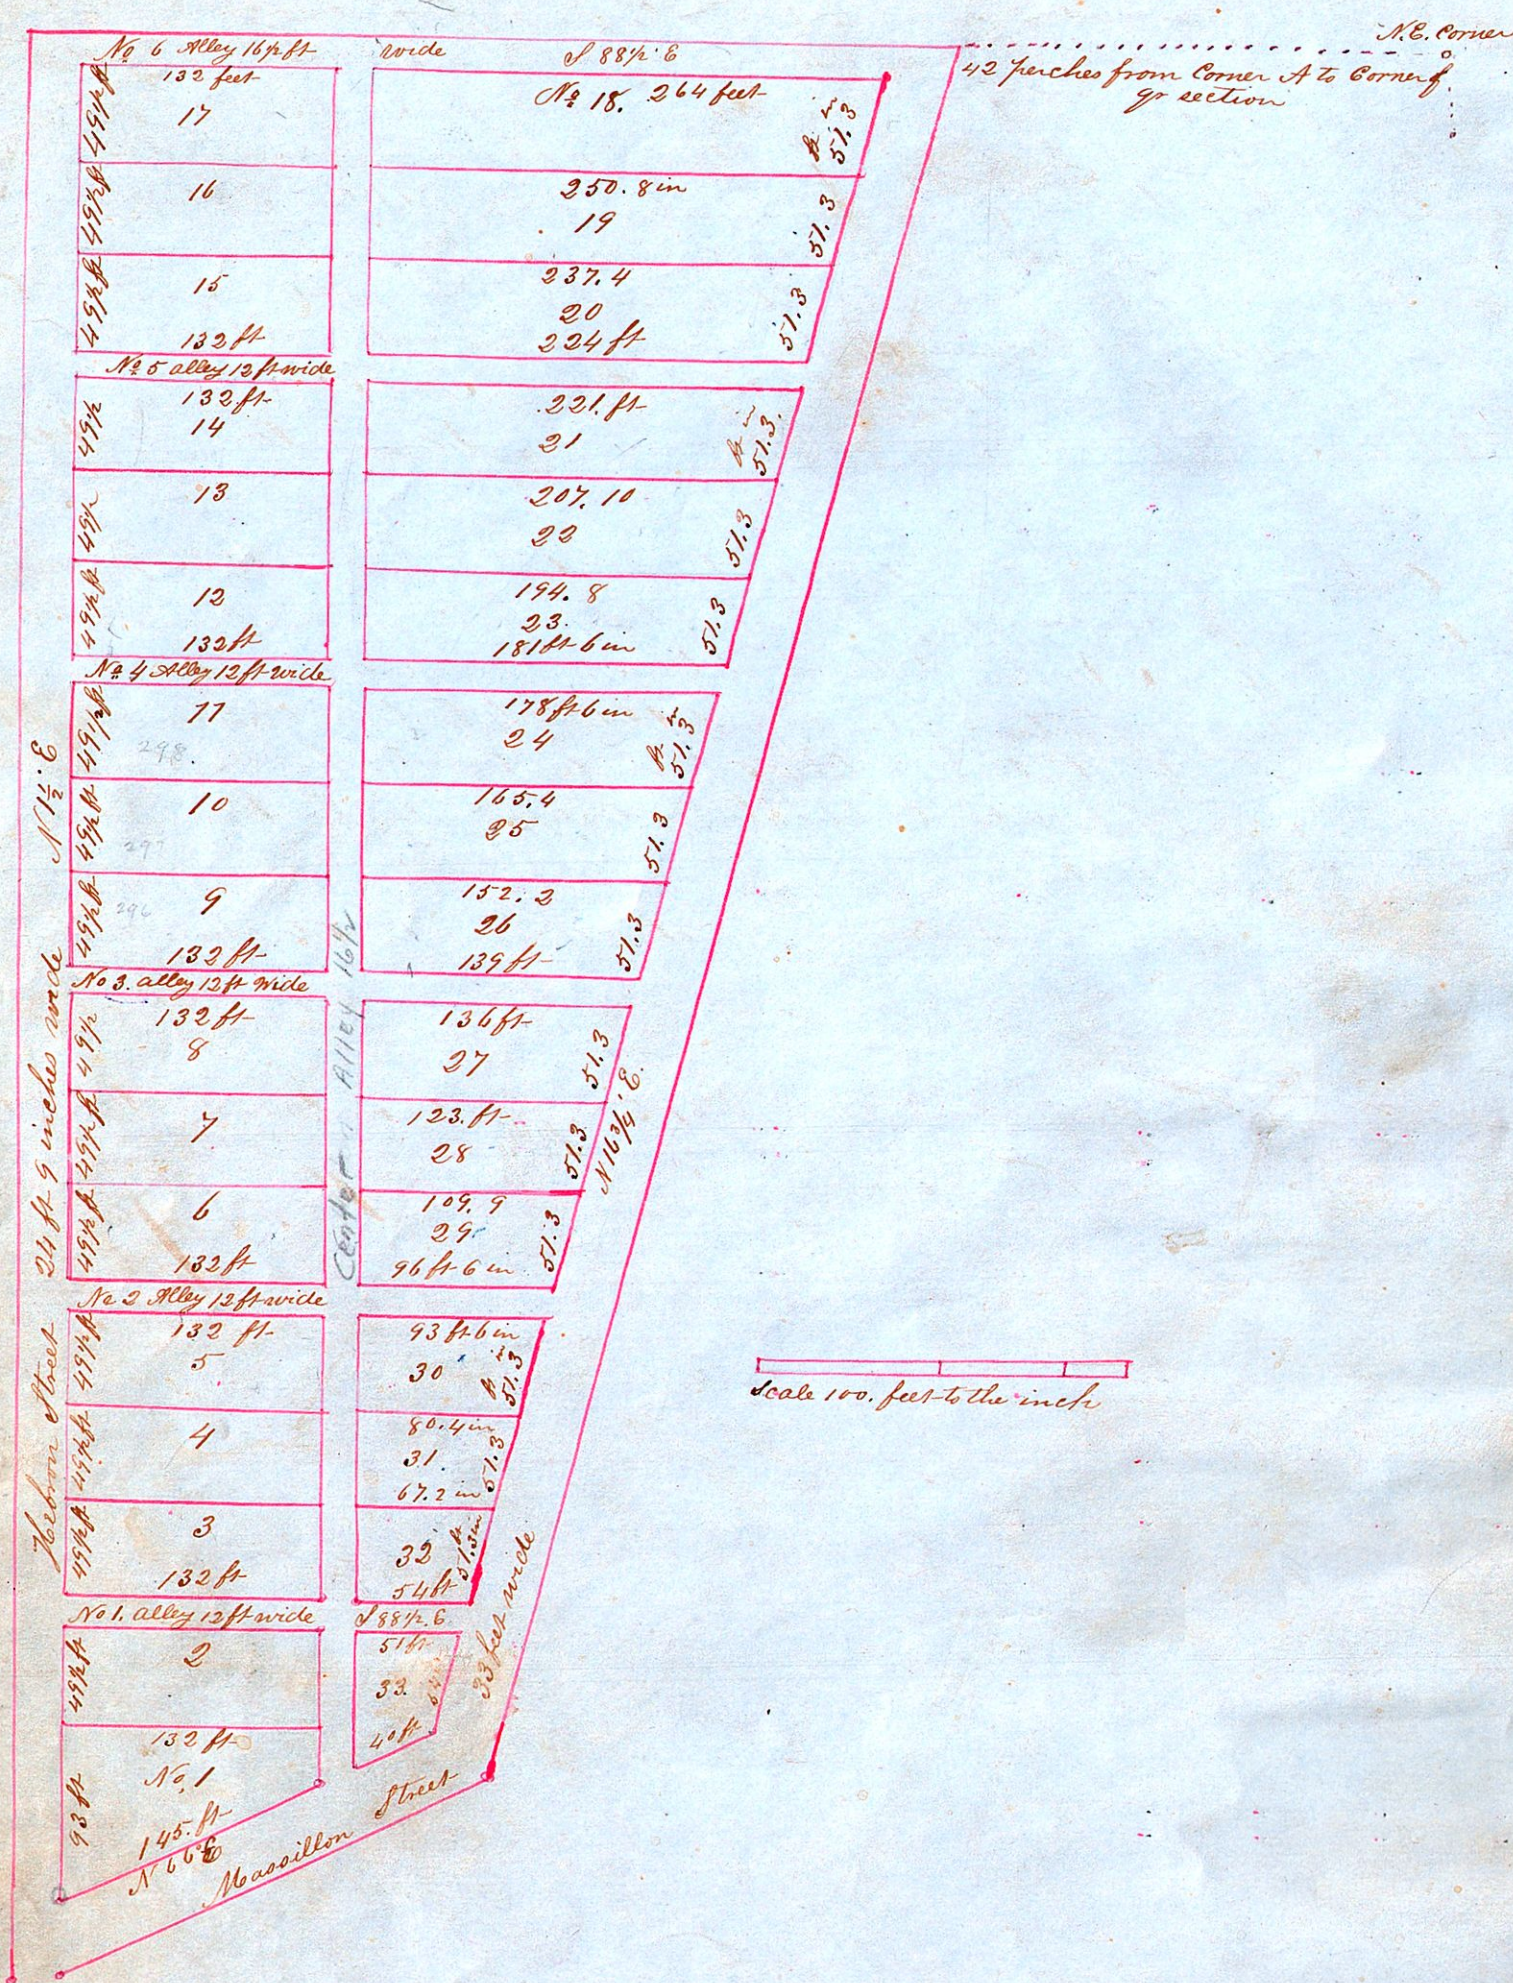

Mechanicksville

I do hereby certify that the above is a correct plat of lots in William Tidball's addition to the Town of Millersburg, in Holmes County Ohio, said lots are situated on the N.E. part of the S.E. quarter of section 12 in T. 9. of R. 7. and being the same lands that was contained within the bounds of out lots No. 14 & 15. Stone planted at the S.W. corner of lot No. 1. to make future surveys from May 30th 1853.

Samuel Robinson Surveyor

State of Ohio }
 Holmes County }
 William Tidball } Proprietor

Before the subscriber an acting Justice of the Peace in and for said County personally appeared William Tidball and signed and acknowledges himself to be the Proprietor of the foregoing town lots and desires that the same be recorded as such, Given under my hand officially this 28th day of June 1853

J. M. Shrock J.P.

Presented and Recorded in this office June 28th A.D. 1853.

J. D. Raiff. Recorded