
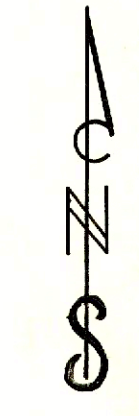
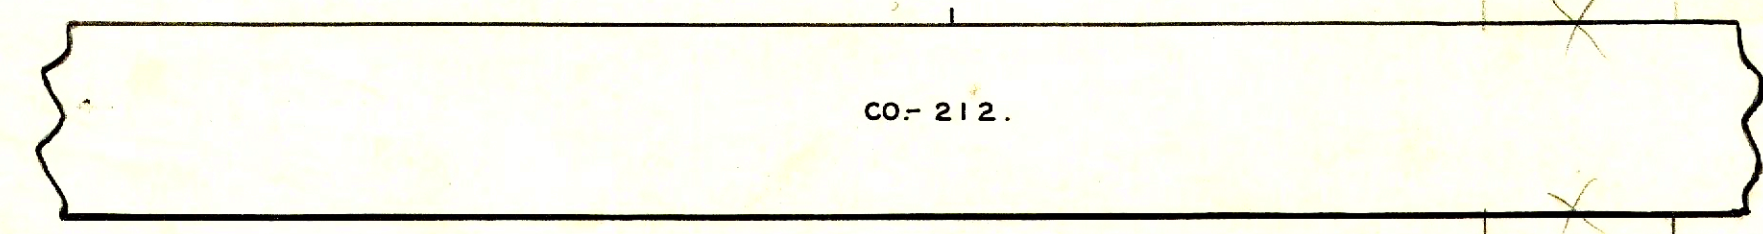


No 115

SHROCK. CEMETERY.
 HOLMES. CO. BERLIN TWP.
 OFFICIAL PROJECT NOS. 465-42-3-467
 665-42-3-232

LEGEND	HISTORY
① REVOLUTIONARY WAR. PART OF ORIGINAL	
⑩ WAR OF 1812.	U.S. MILITARY GRANT.
⑯ WAR WITH MEXICO.	GEM. ESTABLISHED
⑰ CIVIL WAR.	ABOUT 1880.
⑳ SPANISH-AM. WAR.	
㉑ WORLD WAR.	

SCALE 20' = 1" .145 ACRE


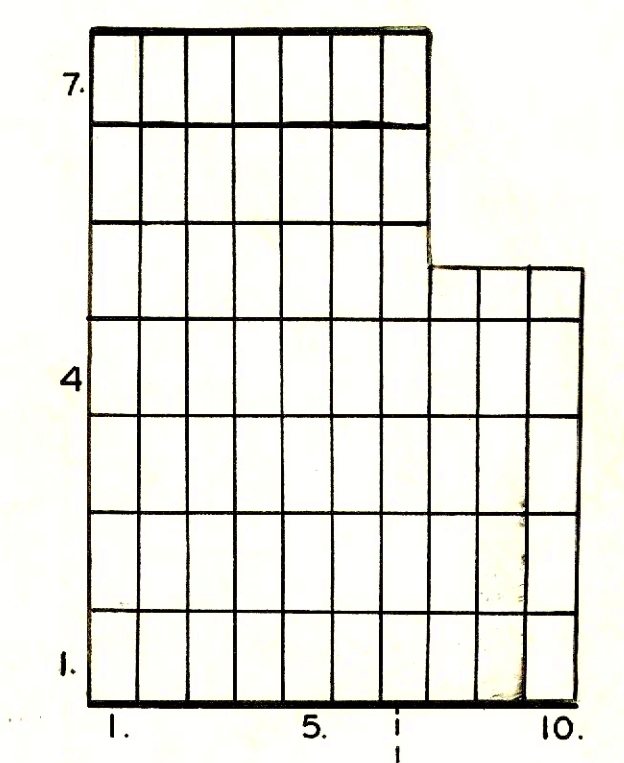


No 43

HOCHSTETLER. CEMETERY.
 HOLMES. CO. SALTCREEK TWP.
 OFFICIAL PROJECT NOS. 465-42-3-467
 665-42-3-232

LEGEND	HISTORY
① REVOLUTIONARY WAR. PART OF ORIGINAL	
⑩ WAR OF 1812.	U.S. MILITARY GRANT.
⑯ WAR WITH MEXICO.	GEM. ESTABLISHED
⑰ CIVIL WAR.	ABOUT 1860.
⑳ SPANISH-AM. WAR.	
㉑ WORLD WAR.	

SCALE 20' = 1" .072 ACRE

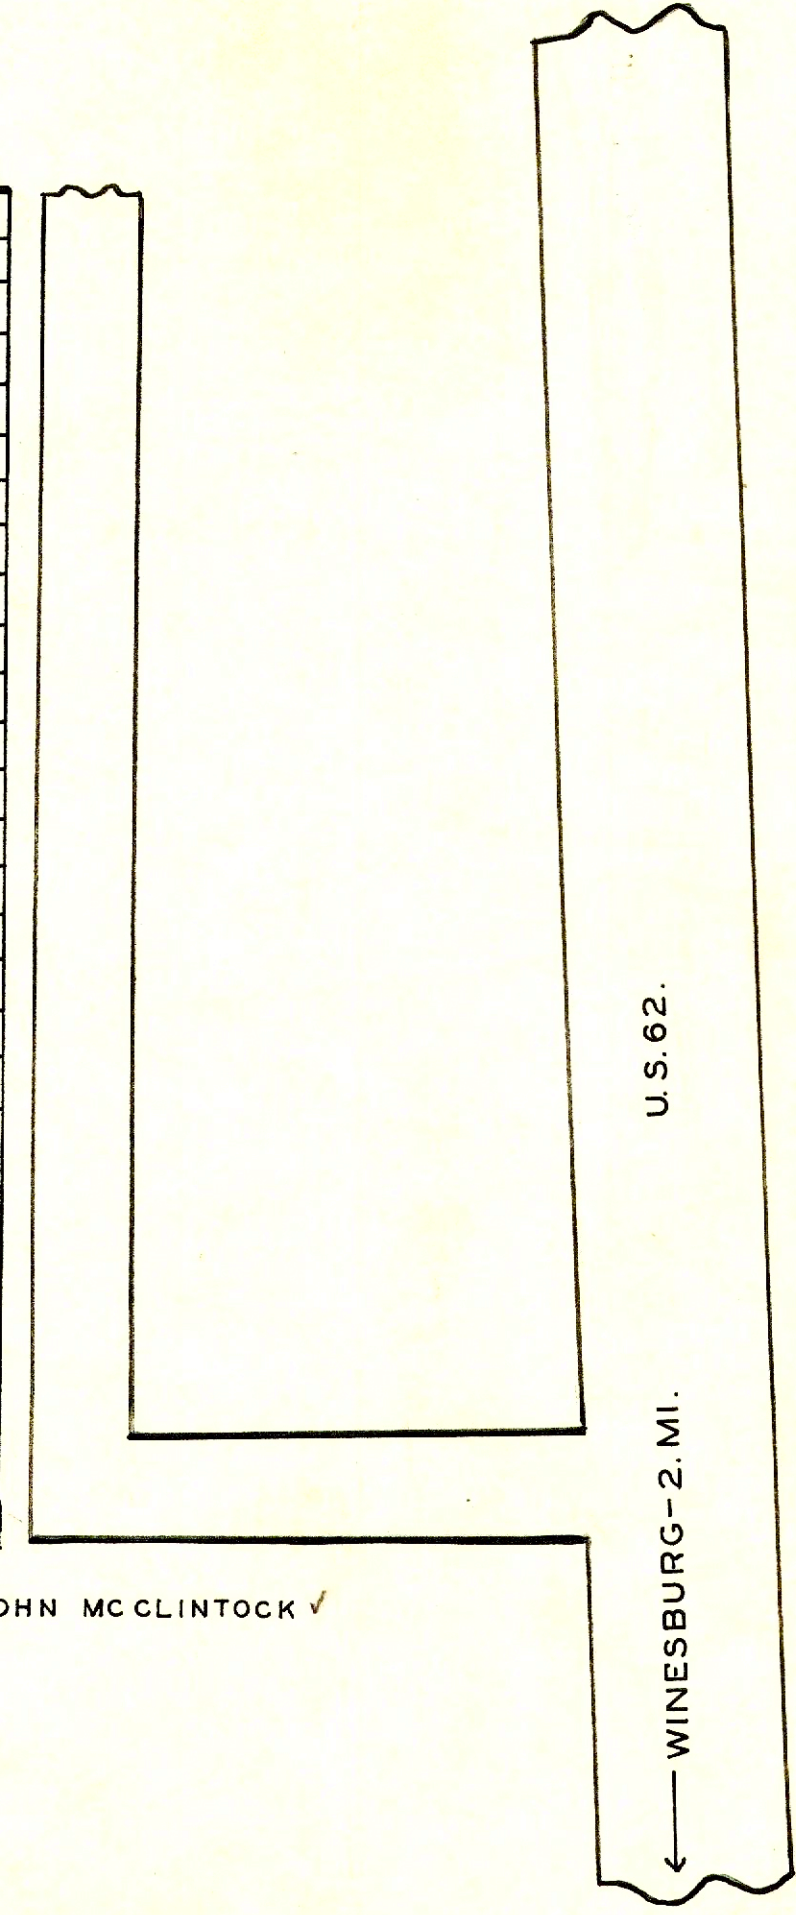
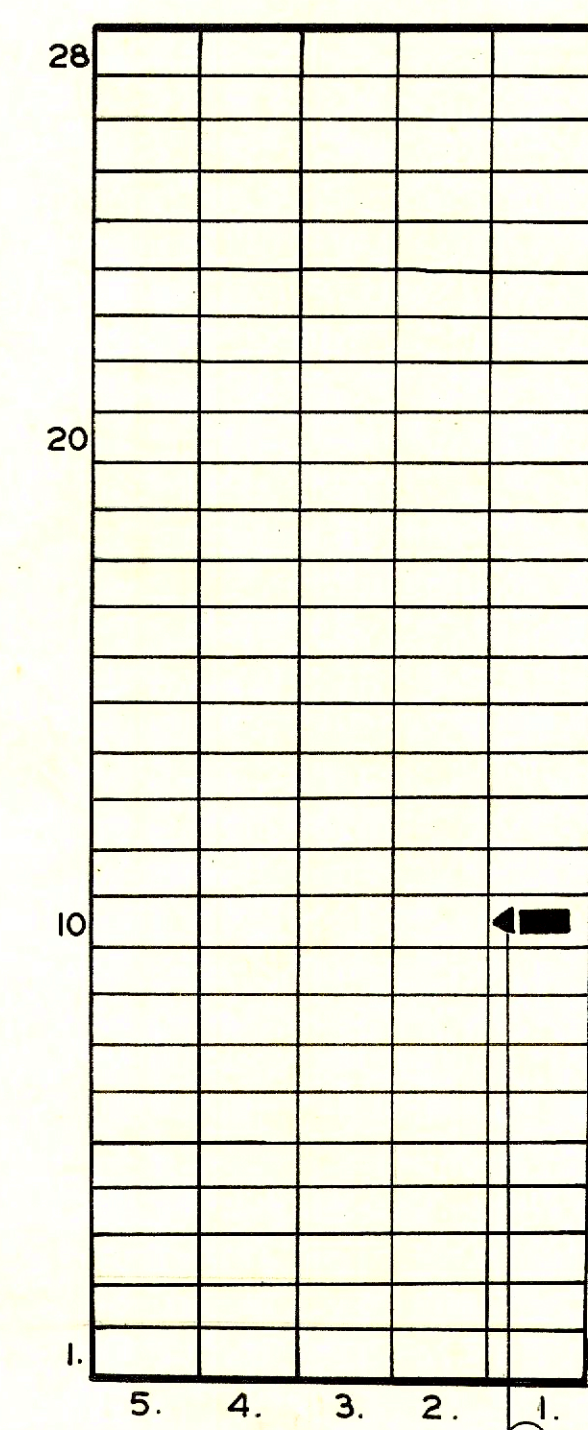


No 56

LANGKAMP. CEMETERY.
 HOLMES. CO. PAINT TWP.
 OFFICIAL PROJECT NOS. 465-42-3-467
 665-42-3-232

LEGEND	HISTORY
① REVOLUTIONARY WAR. PART OF ORIGINAL	
⑩ WAR OF 1812.	U.S. MILITARY GRANT.
⑯ WAR WITH MEXICO.	GEM. ESTABLISHED
⑰ CIVIL WAR.	ABOUT 1864.
⑳ SPANISH-AM. WAR.	
㉑ WORLD WAR.	

SCALE 20' = 1" .15 ACRE

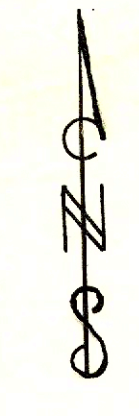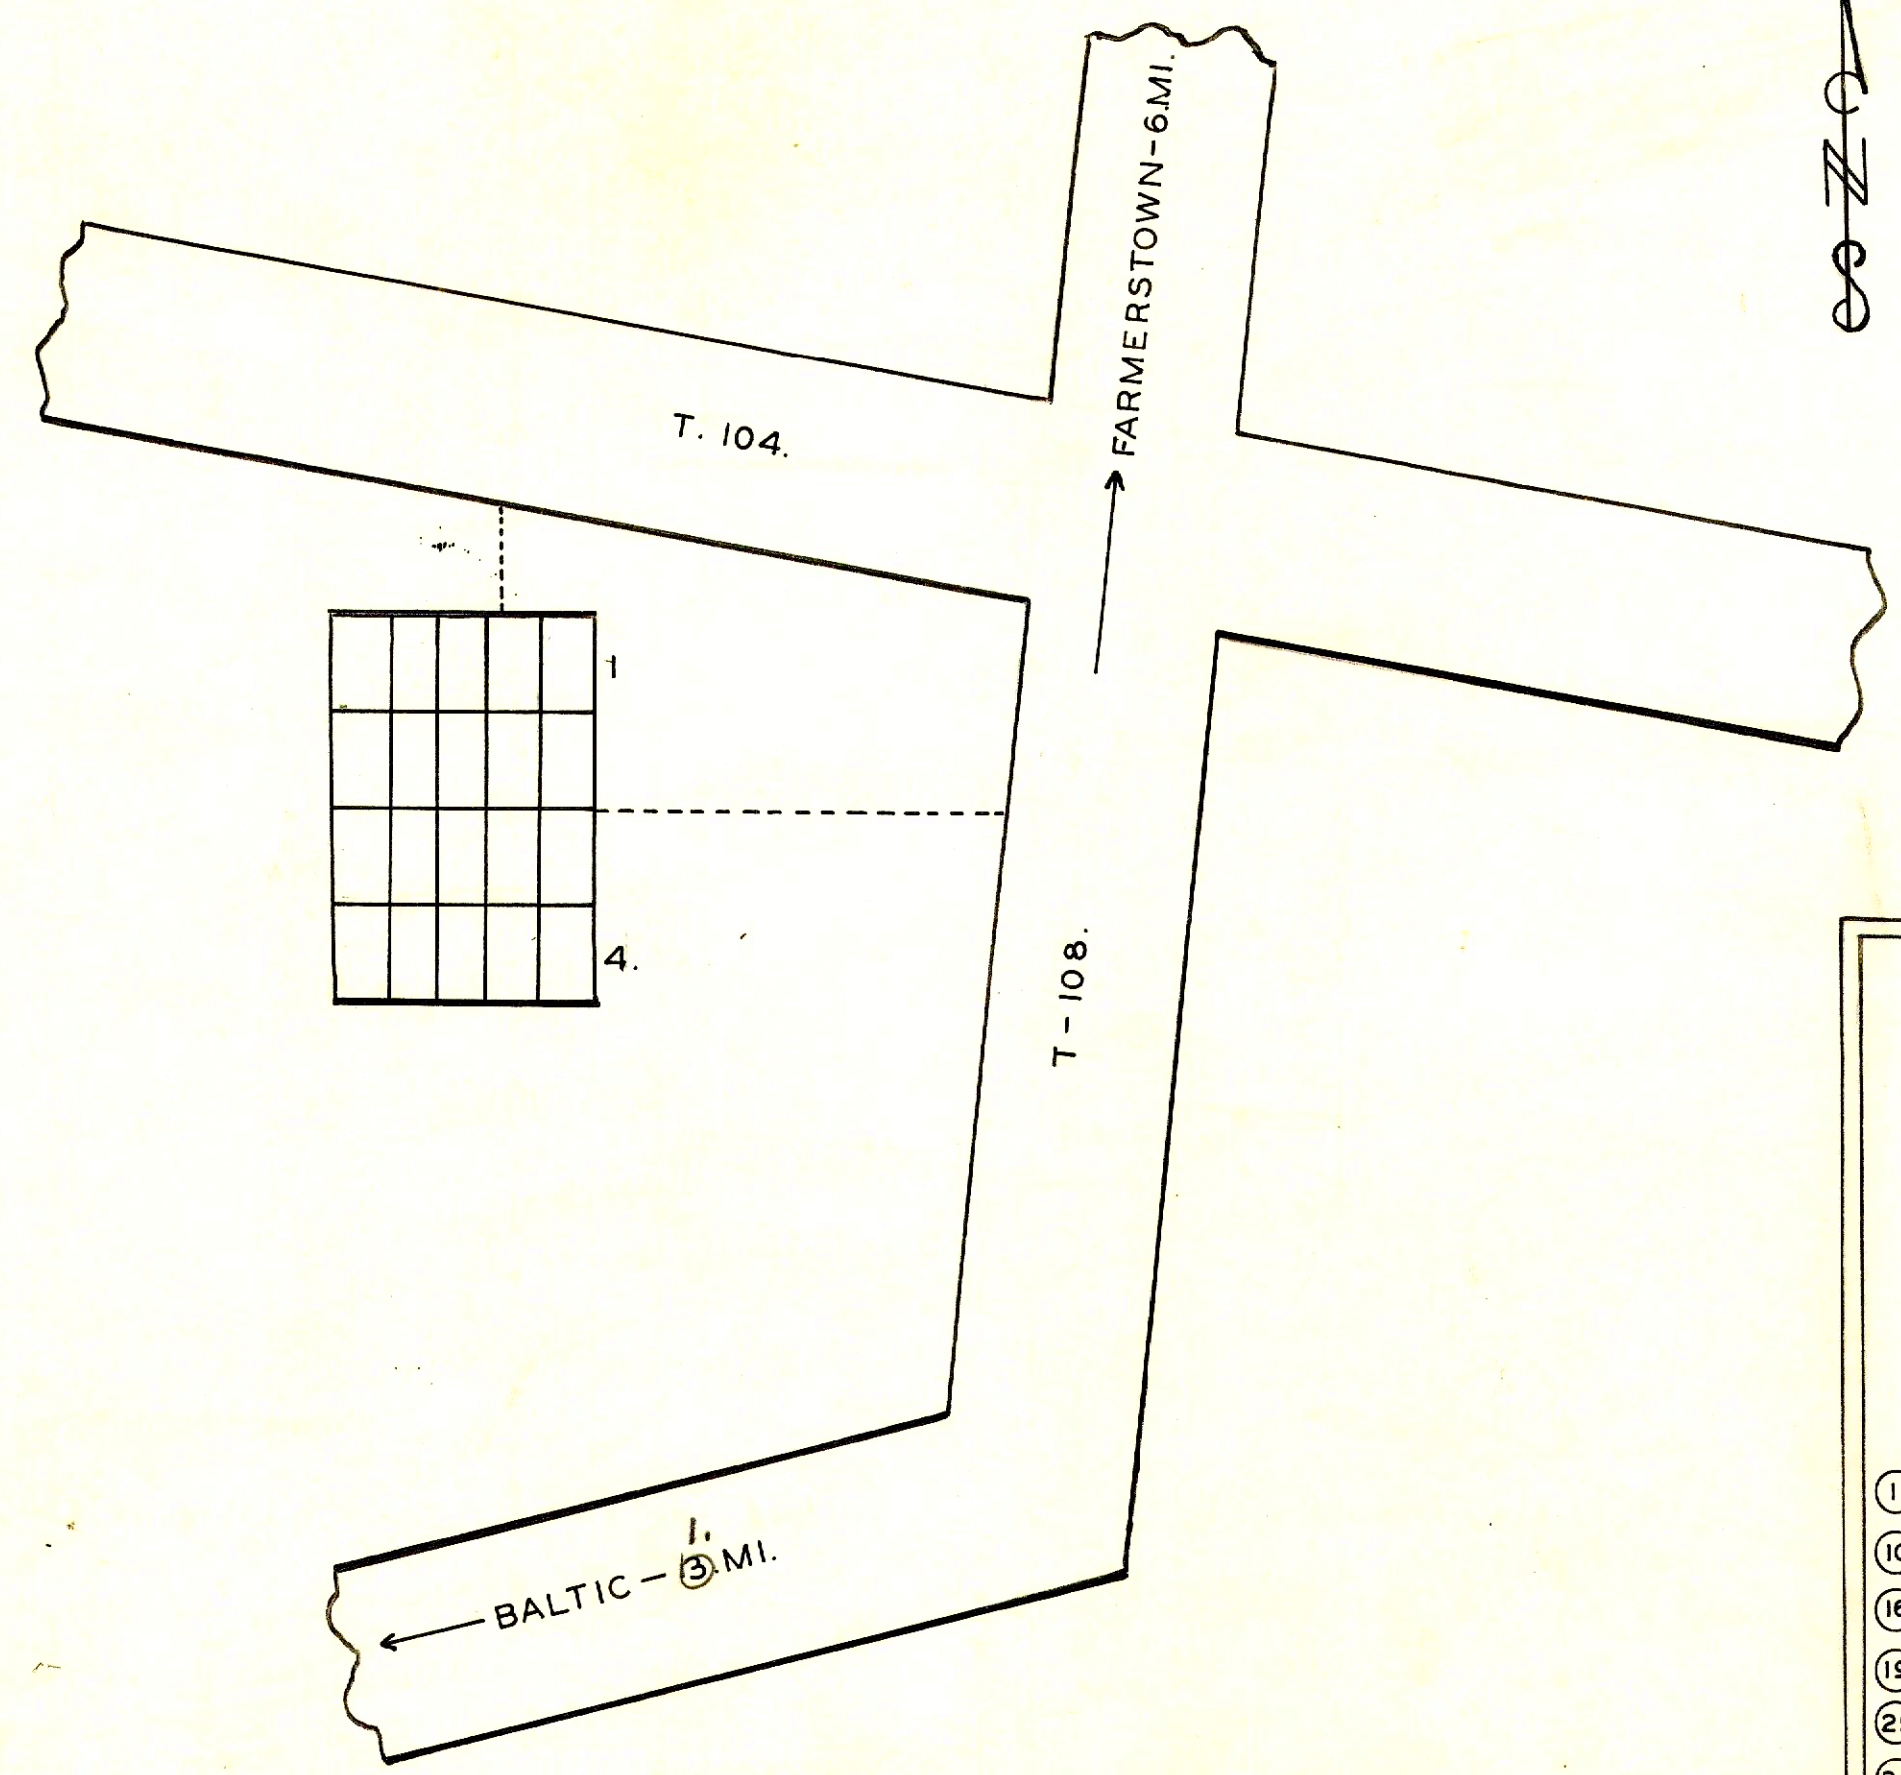

No 103

RABER. CEMETERY.
 HOLMES. CO. CLARK TWP.
 OFFICIAL PROJECT NOS. 465-42-3-467
 665-42-3-232

LEGEND	HISTORY
① REVOLUTIONARY WAR. PART OF ORIGINAL	
⑩ WAR OF 1812.	U.S. MILITARY GRANT.
⑯ WAR WITH MEXICO.	GEM. ESTABLISHED
⑰ CIVIL WAR.	ABOUT 1868.
⑳ SPANISH-AM. WAR.	
㉑ WORLD WAR.	

SCALE 20' = 1" .029 ACRE