

No 129


### G. TROYER CEMETERY

HOLMES CO. CLARK TWP.

OFFICIAL PROJECT NOS. 465-42-3-467  
665-42-3-232

LEGEND	HISTORY
① REVOLUTIONARY WAR. PART OF ORIGINAL	
⑩ WAR OF 1812. U.S. MILITARY GRANT.	
⑮ WAR WITH MEXICO. CEM. ESTABLISHED	
⑲ CIVIL WAR. ABOUT 1865.	
⑳ SPANISH-AM. WAR.	
㉑ WORLD WAR.	

SCALE 20' = 1" .027 ACRE

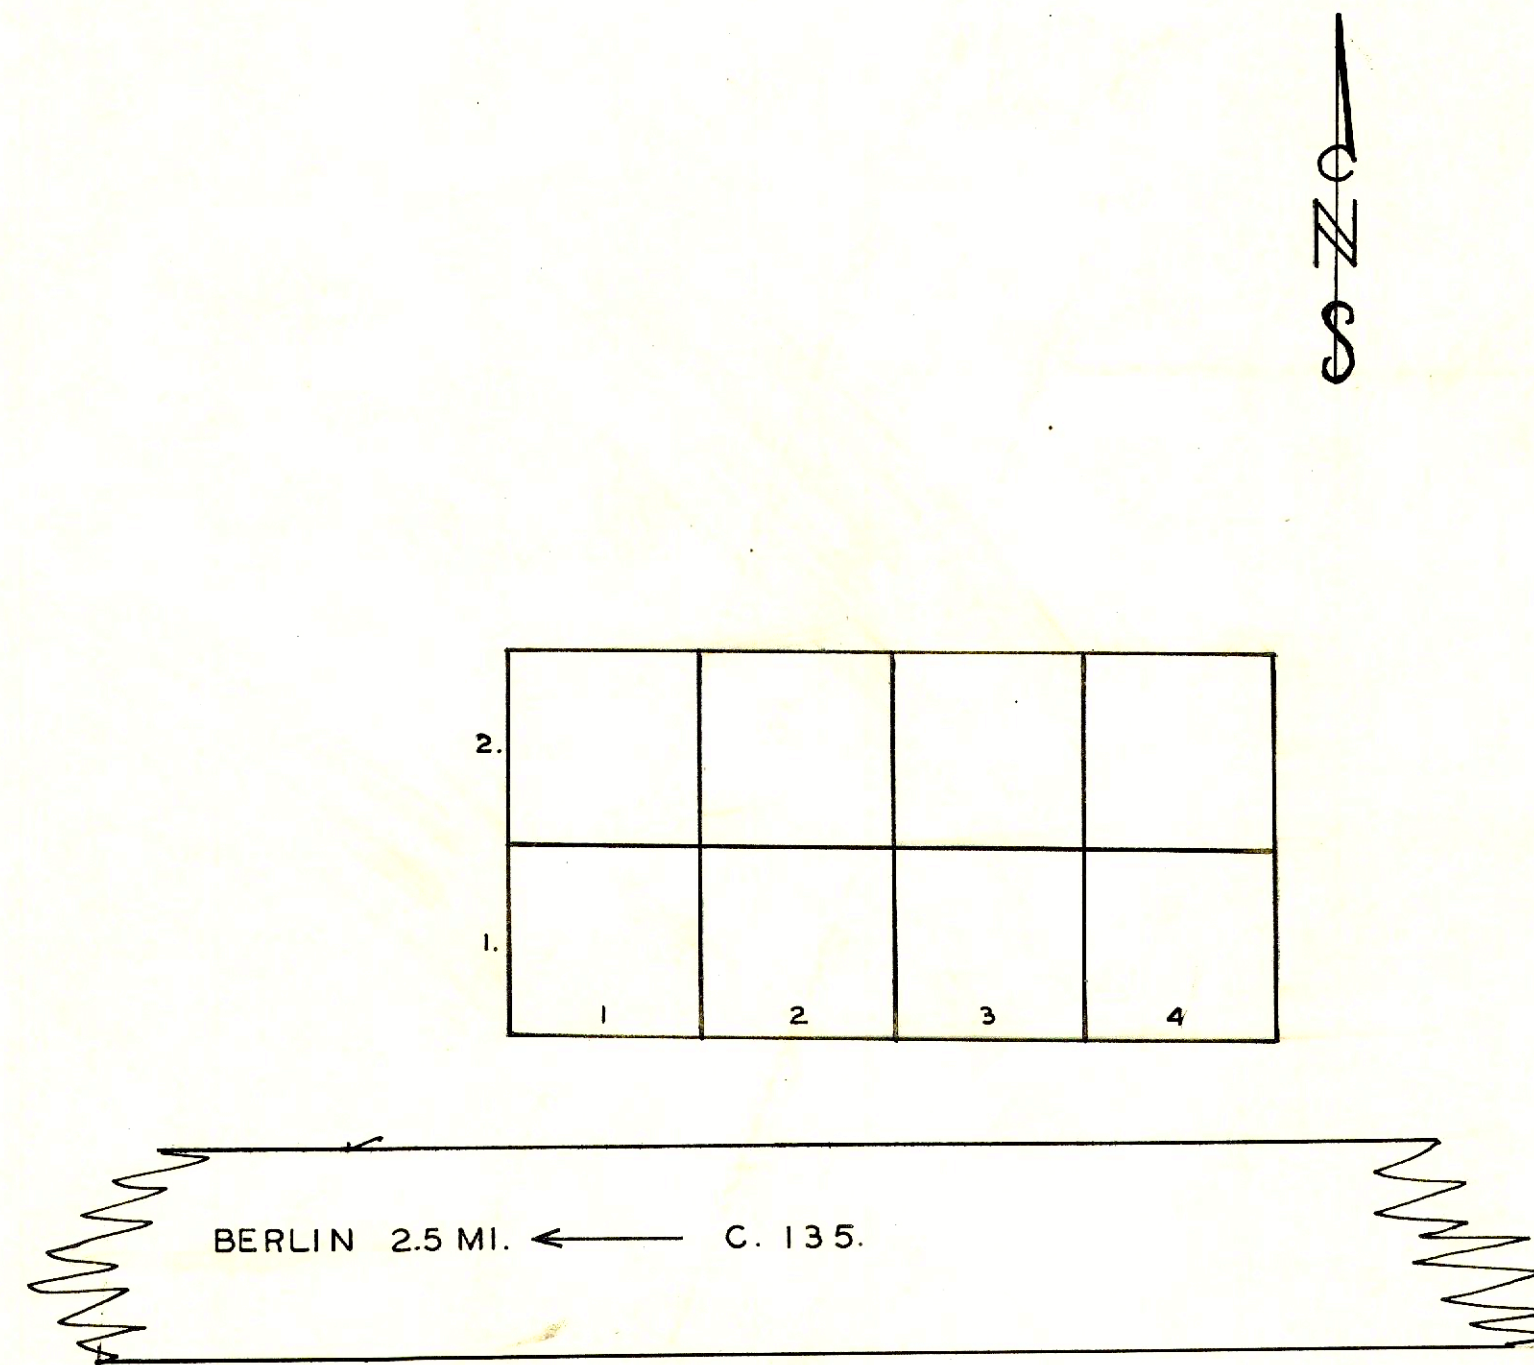

No 47


### KAUFFMAN CEMETERY

HOLMES CO. WALNUTCREEK TWP.

OFFICIAL PROJECT NOS. 465-42-3-467  
665-42-3-232

LEGEND	HISTORY
① REVOLUTIONARY WAR. PART OF ORIGINAL	
⑩ WAR OF 1812. U.S. MILITARY GRANT.	
⑮ WAR WITH MEXICO. CEM. ESTABLISHED	
⑲ CIVIL WAR. ABOUT 1870.	
⑳ SPANISH-AM. WAR.	
㉑ WORLD WAR.	

SCALE 20' = 1" .073 ACRE

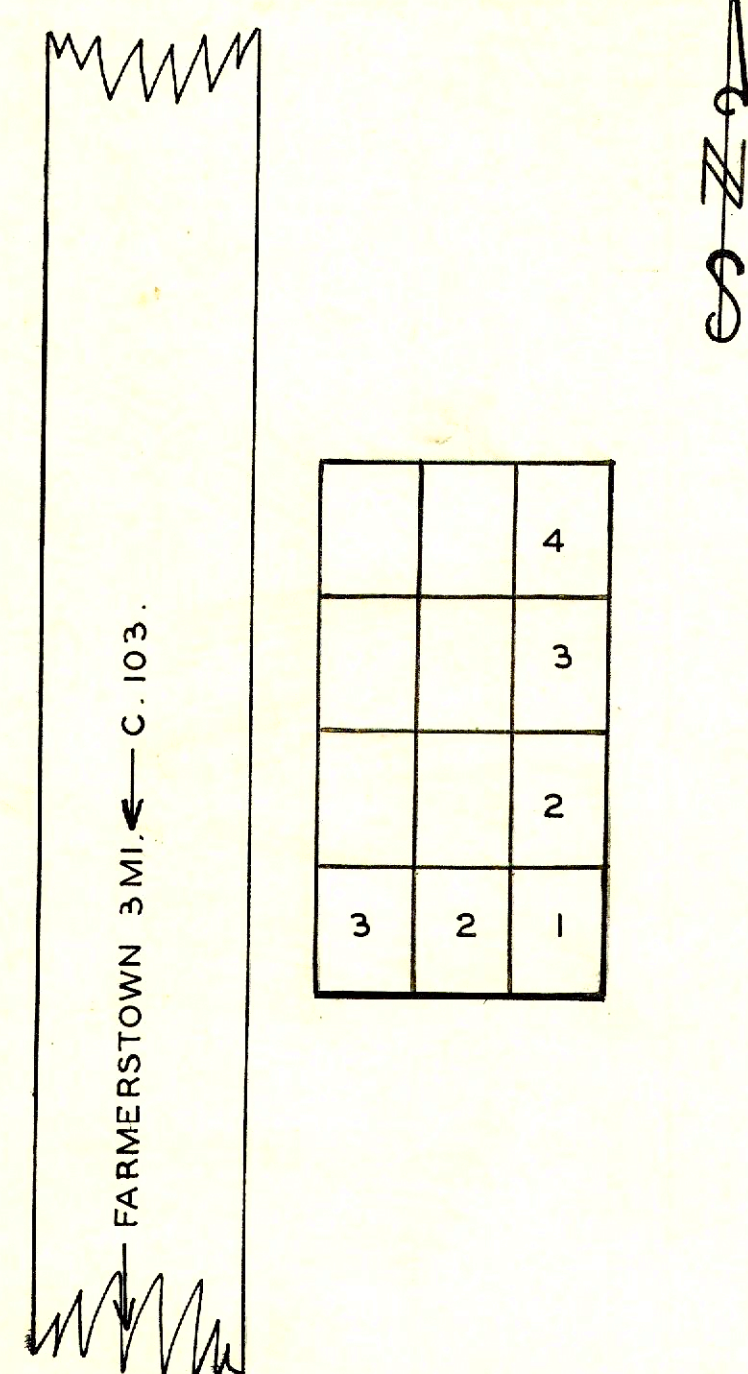

No 133


### MENNO TROYER CEMETERY

HOLMES CO. CLARK TWP.

OFFICIAL PROJECT NOS. 465-42-3-467  
665-42-3-232

LEGEND	HISTORY
① REVOLUTIONARY WAR. PART OF ORIGINAL	
⑩ WAR OF 1812. U.S. MILITARY GRANT.	
⑮ WAR WITH MEXICO. CEM. ESTABLISHED	
⑲ CIVIL WAR. ABOUT 1868.	
⑳ SPANISH-AM. WAR.	
㉑ WORLD WAR.	

SCALE 20' = 1" .029 ACRE

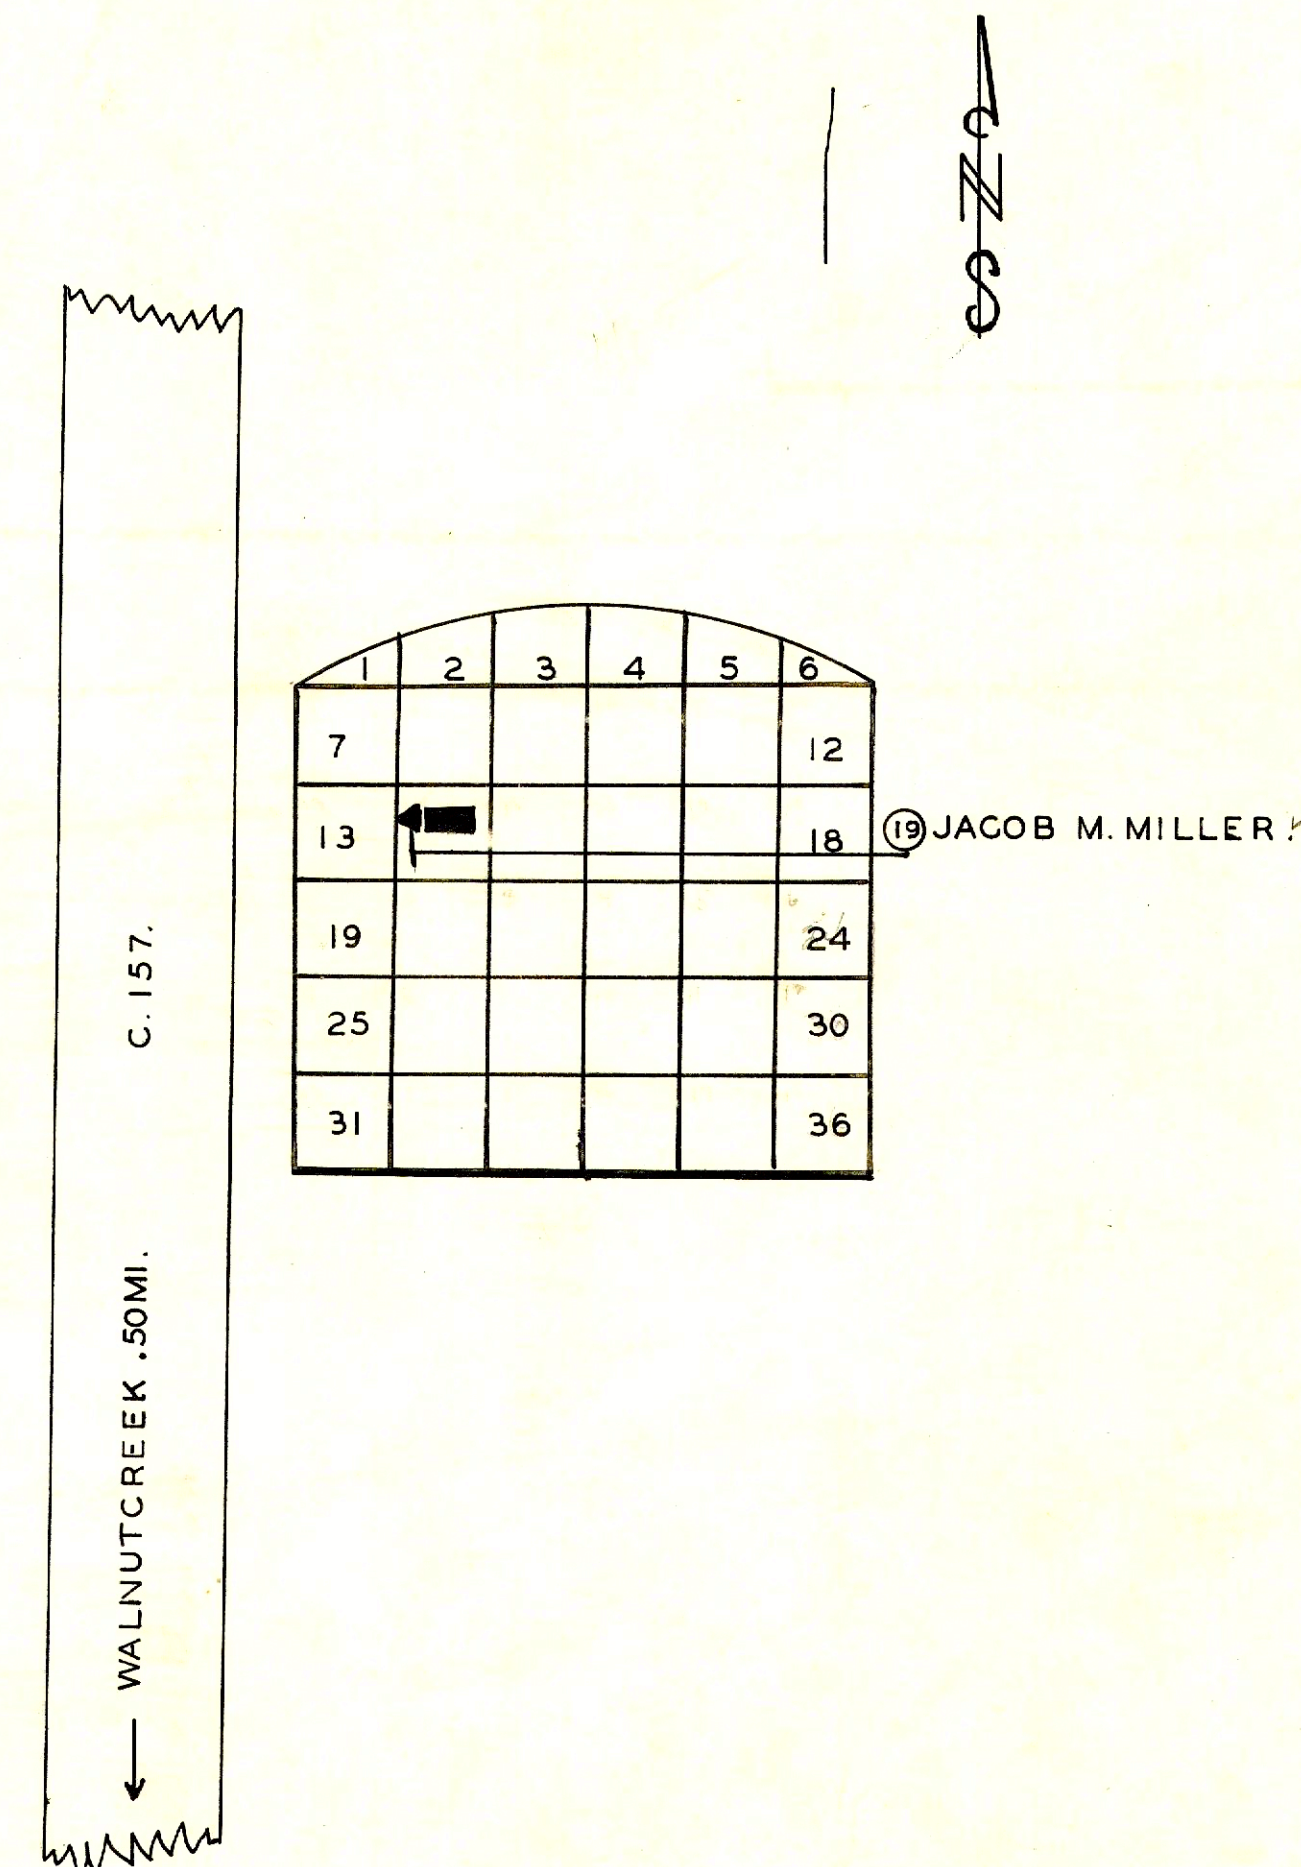

No 39

### A. HERSHBERGER CEMETERY

HOLMES CO. WALNUTCREEK TWP.

OFFICIAL PROJECT NOS. 465-42-3-467  
665-42-3-232

LEGEND	HISTORY
① REVOLUTIONARY WAR. PART OF ORIGINAL	
⑩ WAR OF 1812. U.S. MILITARY GRANT.	
⑮ WAR WITH MEXICO. CEM. ESTABLISHED	
⑲ CIVIL WAR. ABOUT 1887.	
⑳ SPANISH-AM. WAR.	
㉑ WORLD WAR.	

SCALE 20' = 1" .075 ACRE