

SSA


N^o141

WEAVER CEMETERY
HOLMES CO. WALNUTCREEK TWP.

OFFICIAL PROJECT NOS. 465-42-3-467
665-42-3-232

LEGEND	HISTORY
(1) REVOLUTIONARY WAR. PART OF ORIGINAL	
(10) WAR OF 1812. U.S. MILITARY GRANT.	
(16) WAR WITH MEXICO. GEM. ESTABLISHED	
(19) CIVIL WAR. ABOUT 1919.	
(29) SPANISH-AM. WAR.	
(31) WORLD WAR.	

SCALE 20' = 1" .05 ACRE

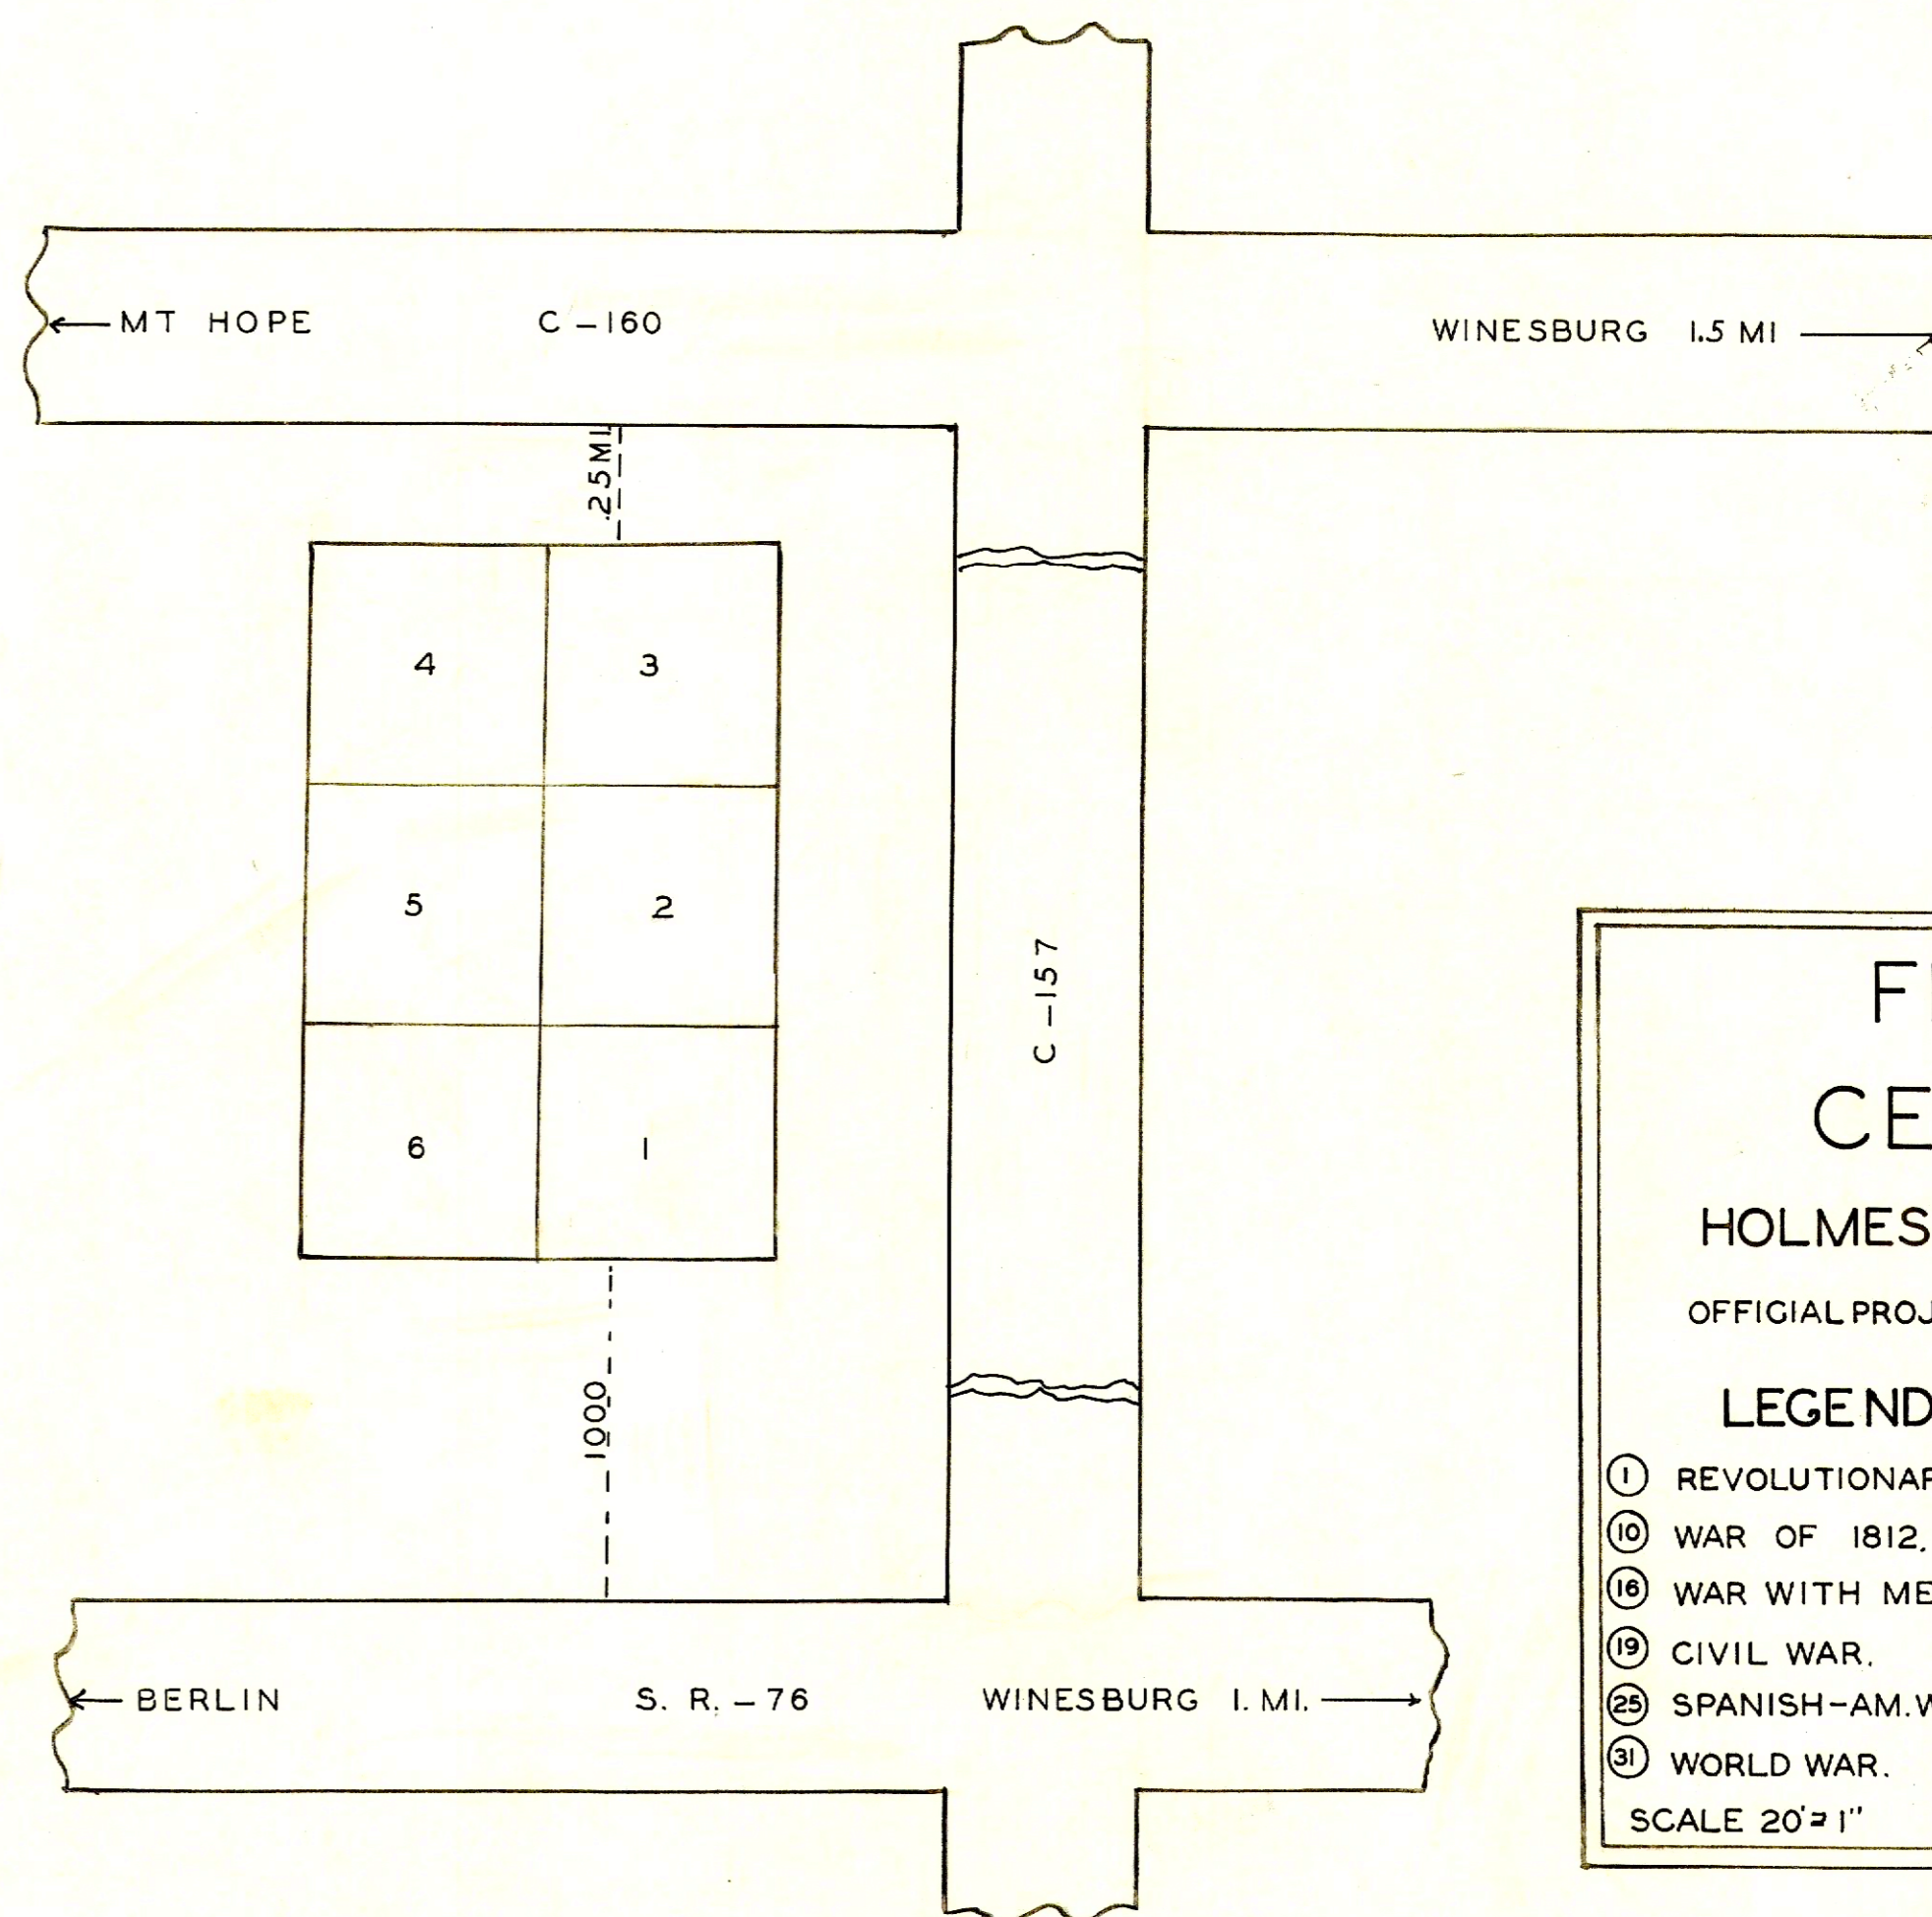

SSA


N^o29

FEIKERT CEMETERY
HOLMES CO. PAINT TWP.

OFFICIAL PROJECT NOS. 465-42-3-467
665-42-3-232

LEGEND	HISTORY
(1) REVOLUTIONARY WAR. PART OF ORIGINAL	
(10) WAR OF 1812. U.S. MILITARY GRANT.	
(16) WAR WITH MEXICO. GEM. ESTABLISHED	
(19) CIVIL WAR. ABOUT 1868.	
(29) SPANISH-AM. WAR.	
(31) WORLD WAR.	

SCALE 20' = 1" .086 ACRE

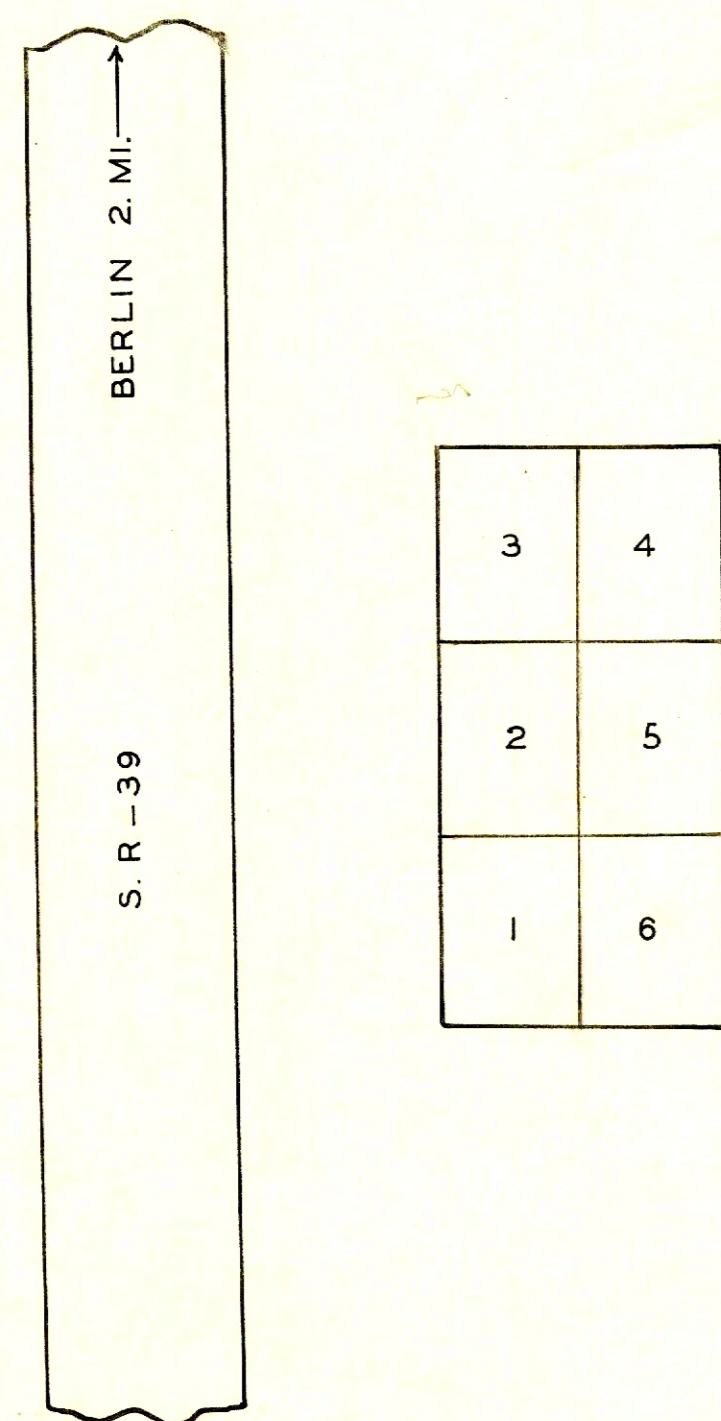

SSA


N^o142

HENRY A. WEAVER CEMETERY
HOLMES CO. WALNUTCREEK TWP.

OFFICIAL PROJECT NOS. 465-42-3-467
665-42-3-232

LEGEND	HISTORY
(1) REVOLUTIONARY WAR. PART OF ORIGINAL	
(10) WAR OF 1812. U.S. MILITARY GRANT.	
(16) WAR WITH MEXICO. GEM. ESTABLISHED	
(19) CIVIL WAR. ABOUT 1889	
(29) SPANISH-AM. WAR.	
(31) WORLD WAR.	

SCALE 20' = 1" .04 ACRE

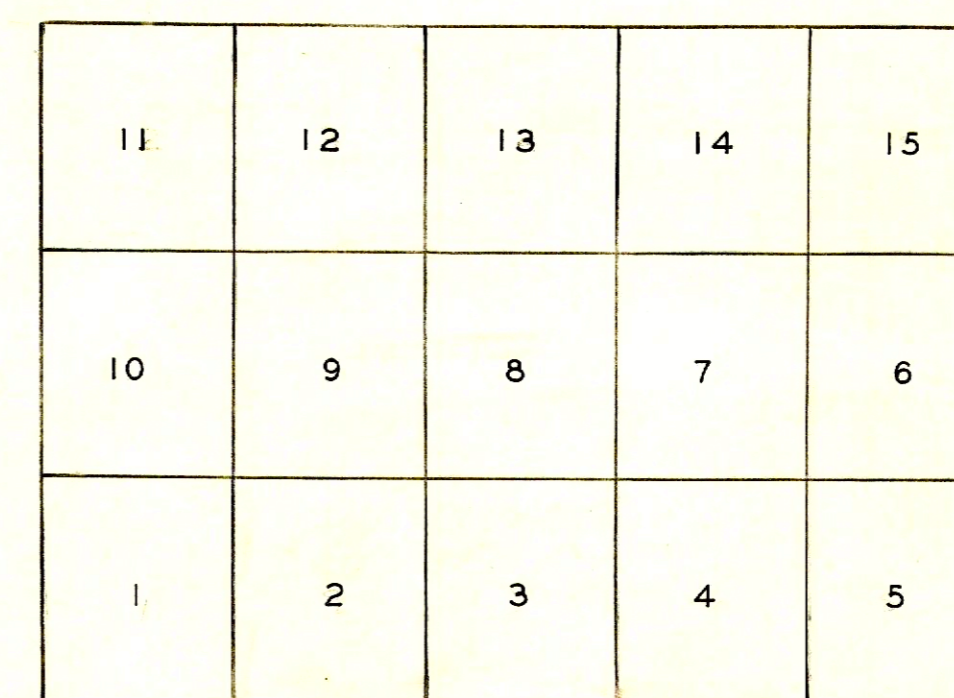

SSA

N^o110

SCHENKEL-BERGER CEMETERY
HOLMES CO. PAINT TWP.

OFFICIAL PROJECT NOS. 465-42-3-467
665-42-3-232

LEGEND	HISTORY
(1) REVOLUTIONARY WAR. PART OF ORIGINAL	
(10) WAR OF 1812. CONGRESSIONAL LANDS.	
(16) WAR WITH MEXICO. GEM. ESTABLISHED	
(19) CIVIL WAR. ABOUT 1872.	
(29) SPANISH-AM. WAR.	
(31) WORLD WAR.	

SCALE 20' = 1" .17 ACRE

