

No 139


WALGOMOTT CEMETERY

HOLMES CO. SALT CREEK TWP.

OFFICIAL PROJECT NOS. 465-42-3-467
665-42-3-232

LEGEND	HISTORY
① REVOLUTIONARY WAR. PART OF ORIGINAL	
⑩ WAR OF 1812. CONGRESSIONAL LANDS.	
⑮ WAR WITH MEXICO. CEM. ESTABLISHED	
⑲ CIVIL WAR. ABOUT 1868.	
⑳ SPANISH-AM. WAR.	
㉑ WORLD WAR.	

SCALE 20"= 1" .211 ACRE

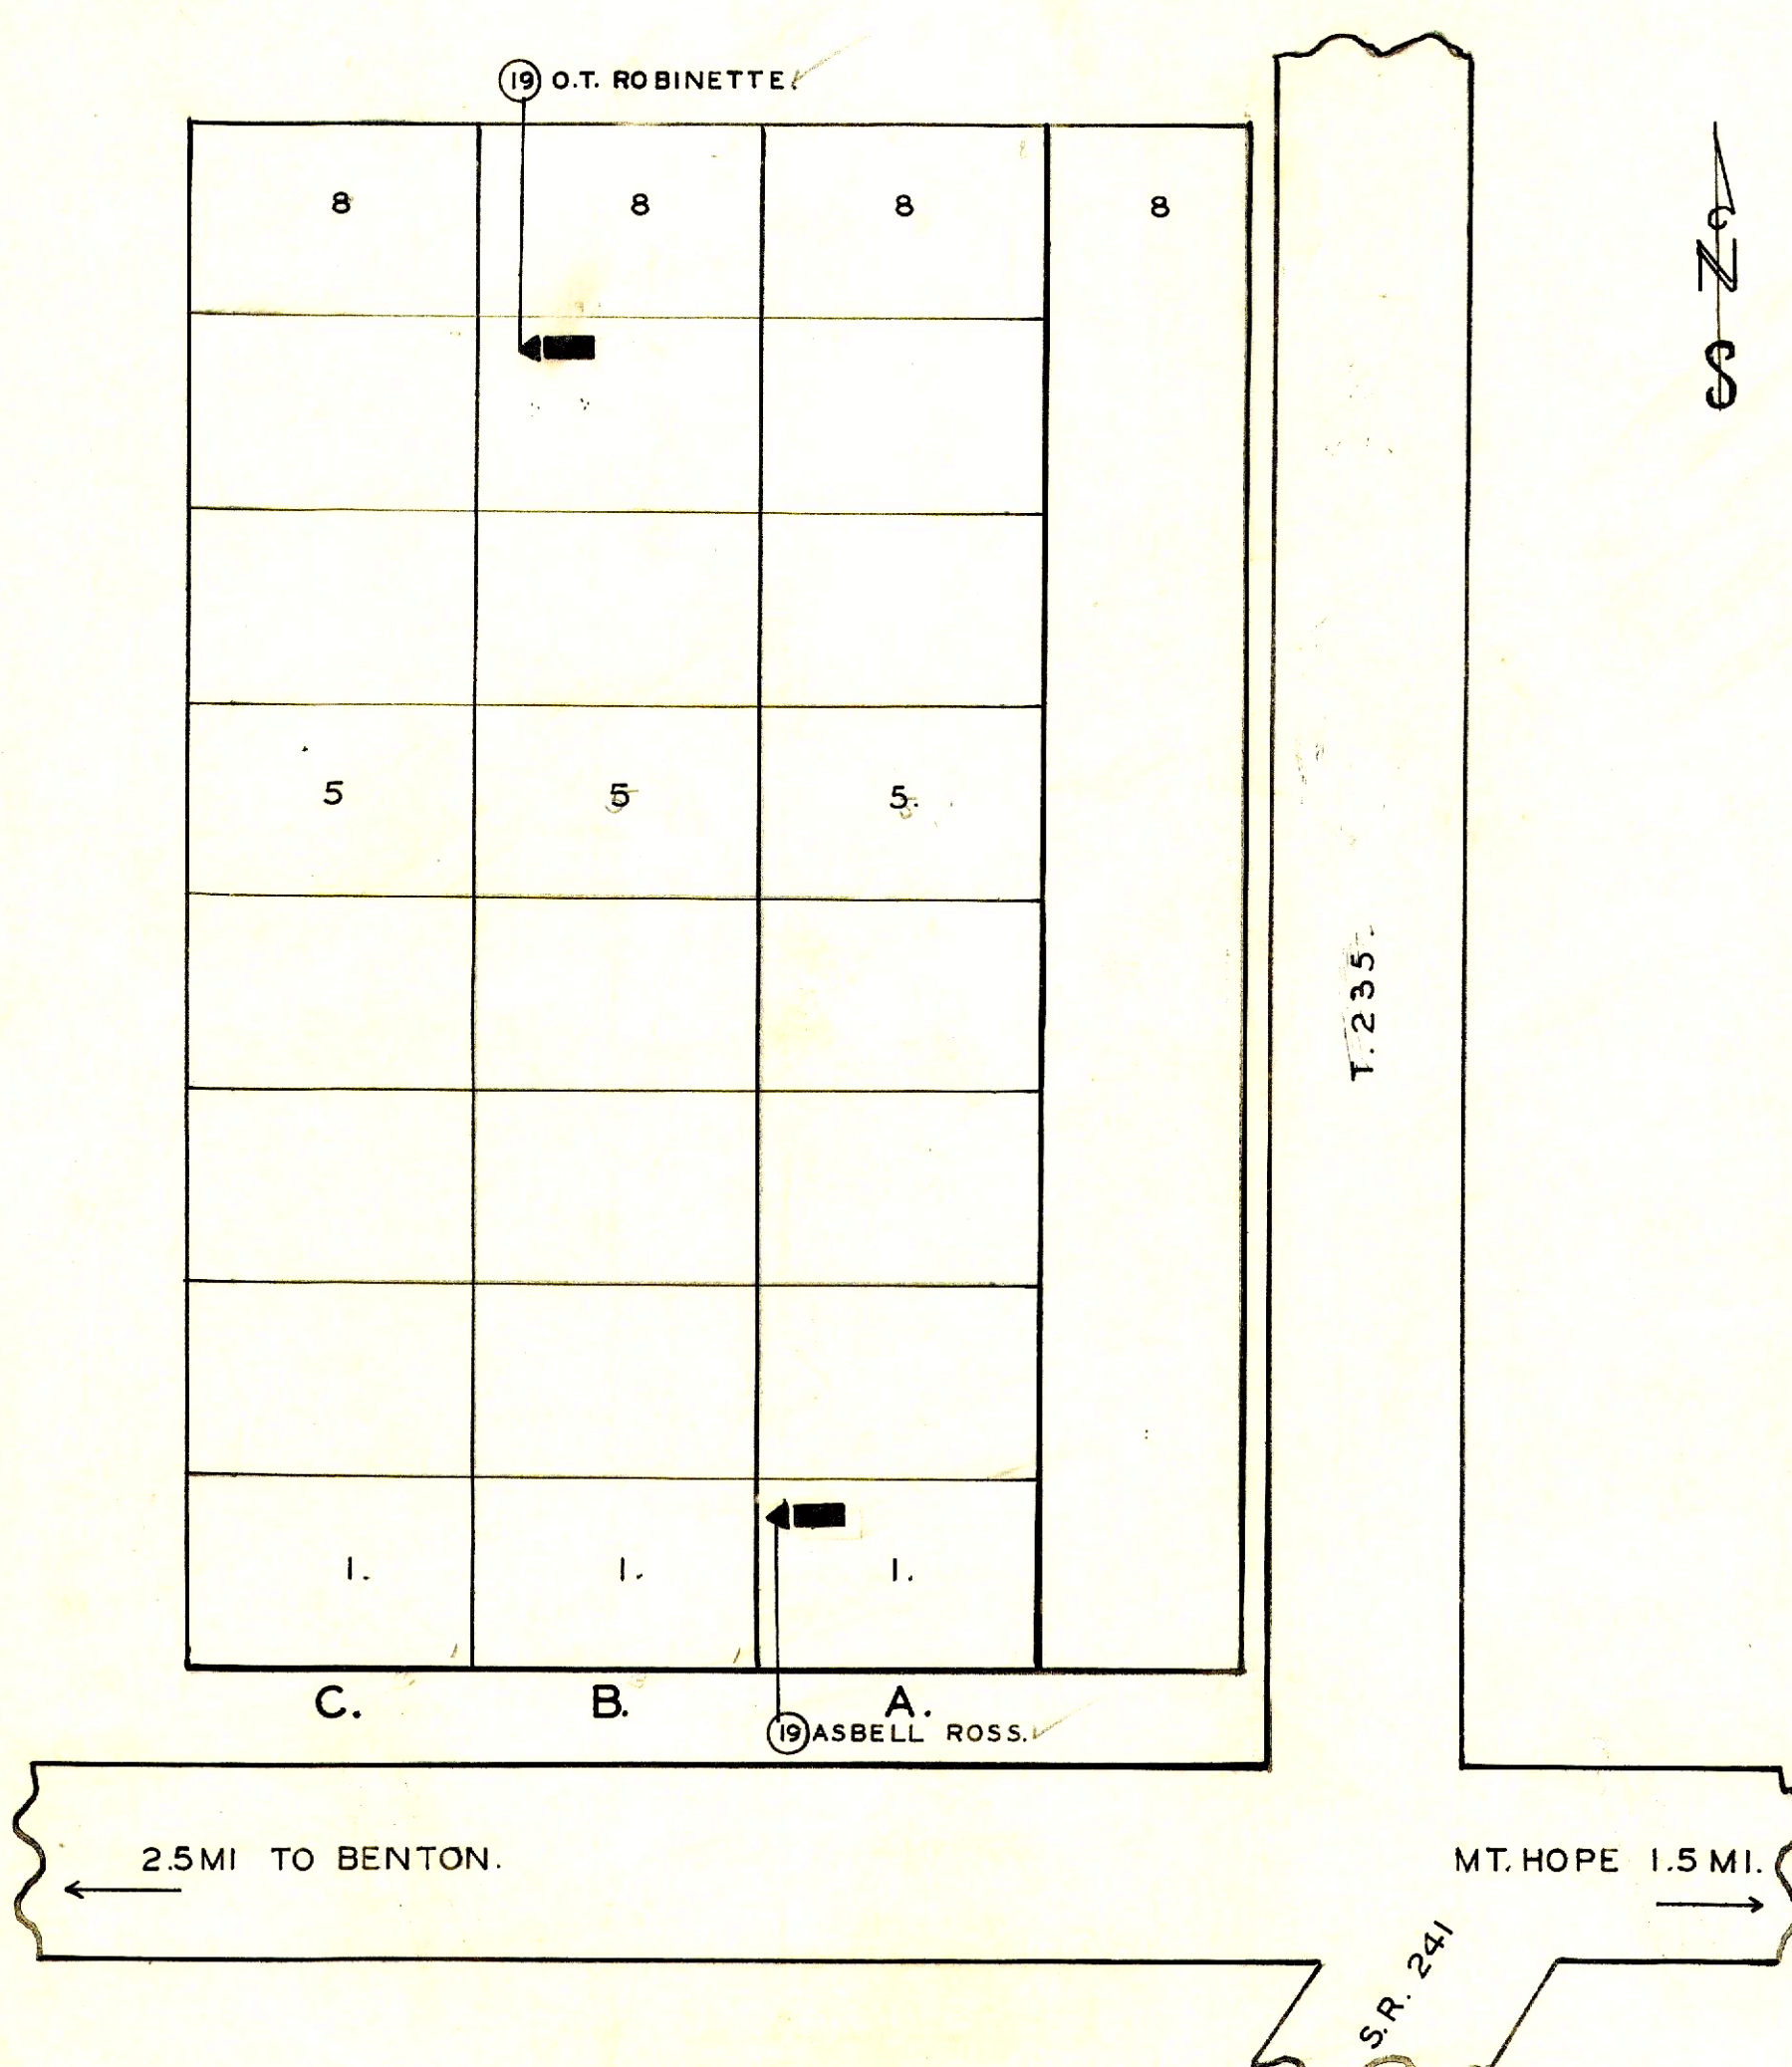

No 14


BAPTIST CEMETERY

HOLMES CO SALT CREEK TWP.

OFFICIAL PROJECT NOS. 465-42-3-467
665-42-3-232

LEGEND	HISTORY
① REVOLUTIONARY WAR. PART OF ORIGINAL	
⑩ WAR OF 1812. CONGRESSIONAL LANDS.	
⑮ WAR WITH MEXICO. CEM. ESTABLISHED	
⑲ CIVIL WAR. ABOUT 1868.	
⑳ SPANISH-AM. WAR.	
㉑ WORLD WAR.	

SCALE 20"= 1" .42 ACRE

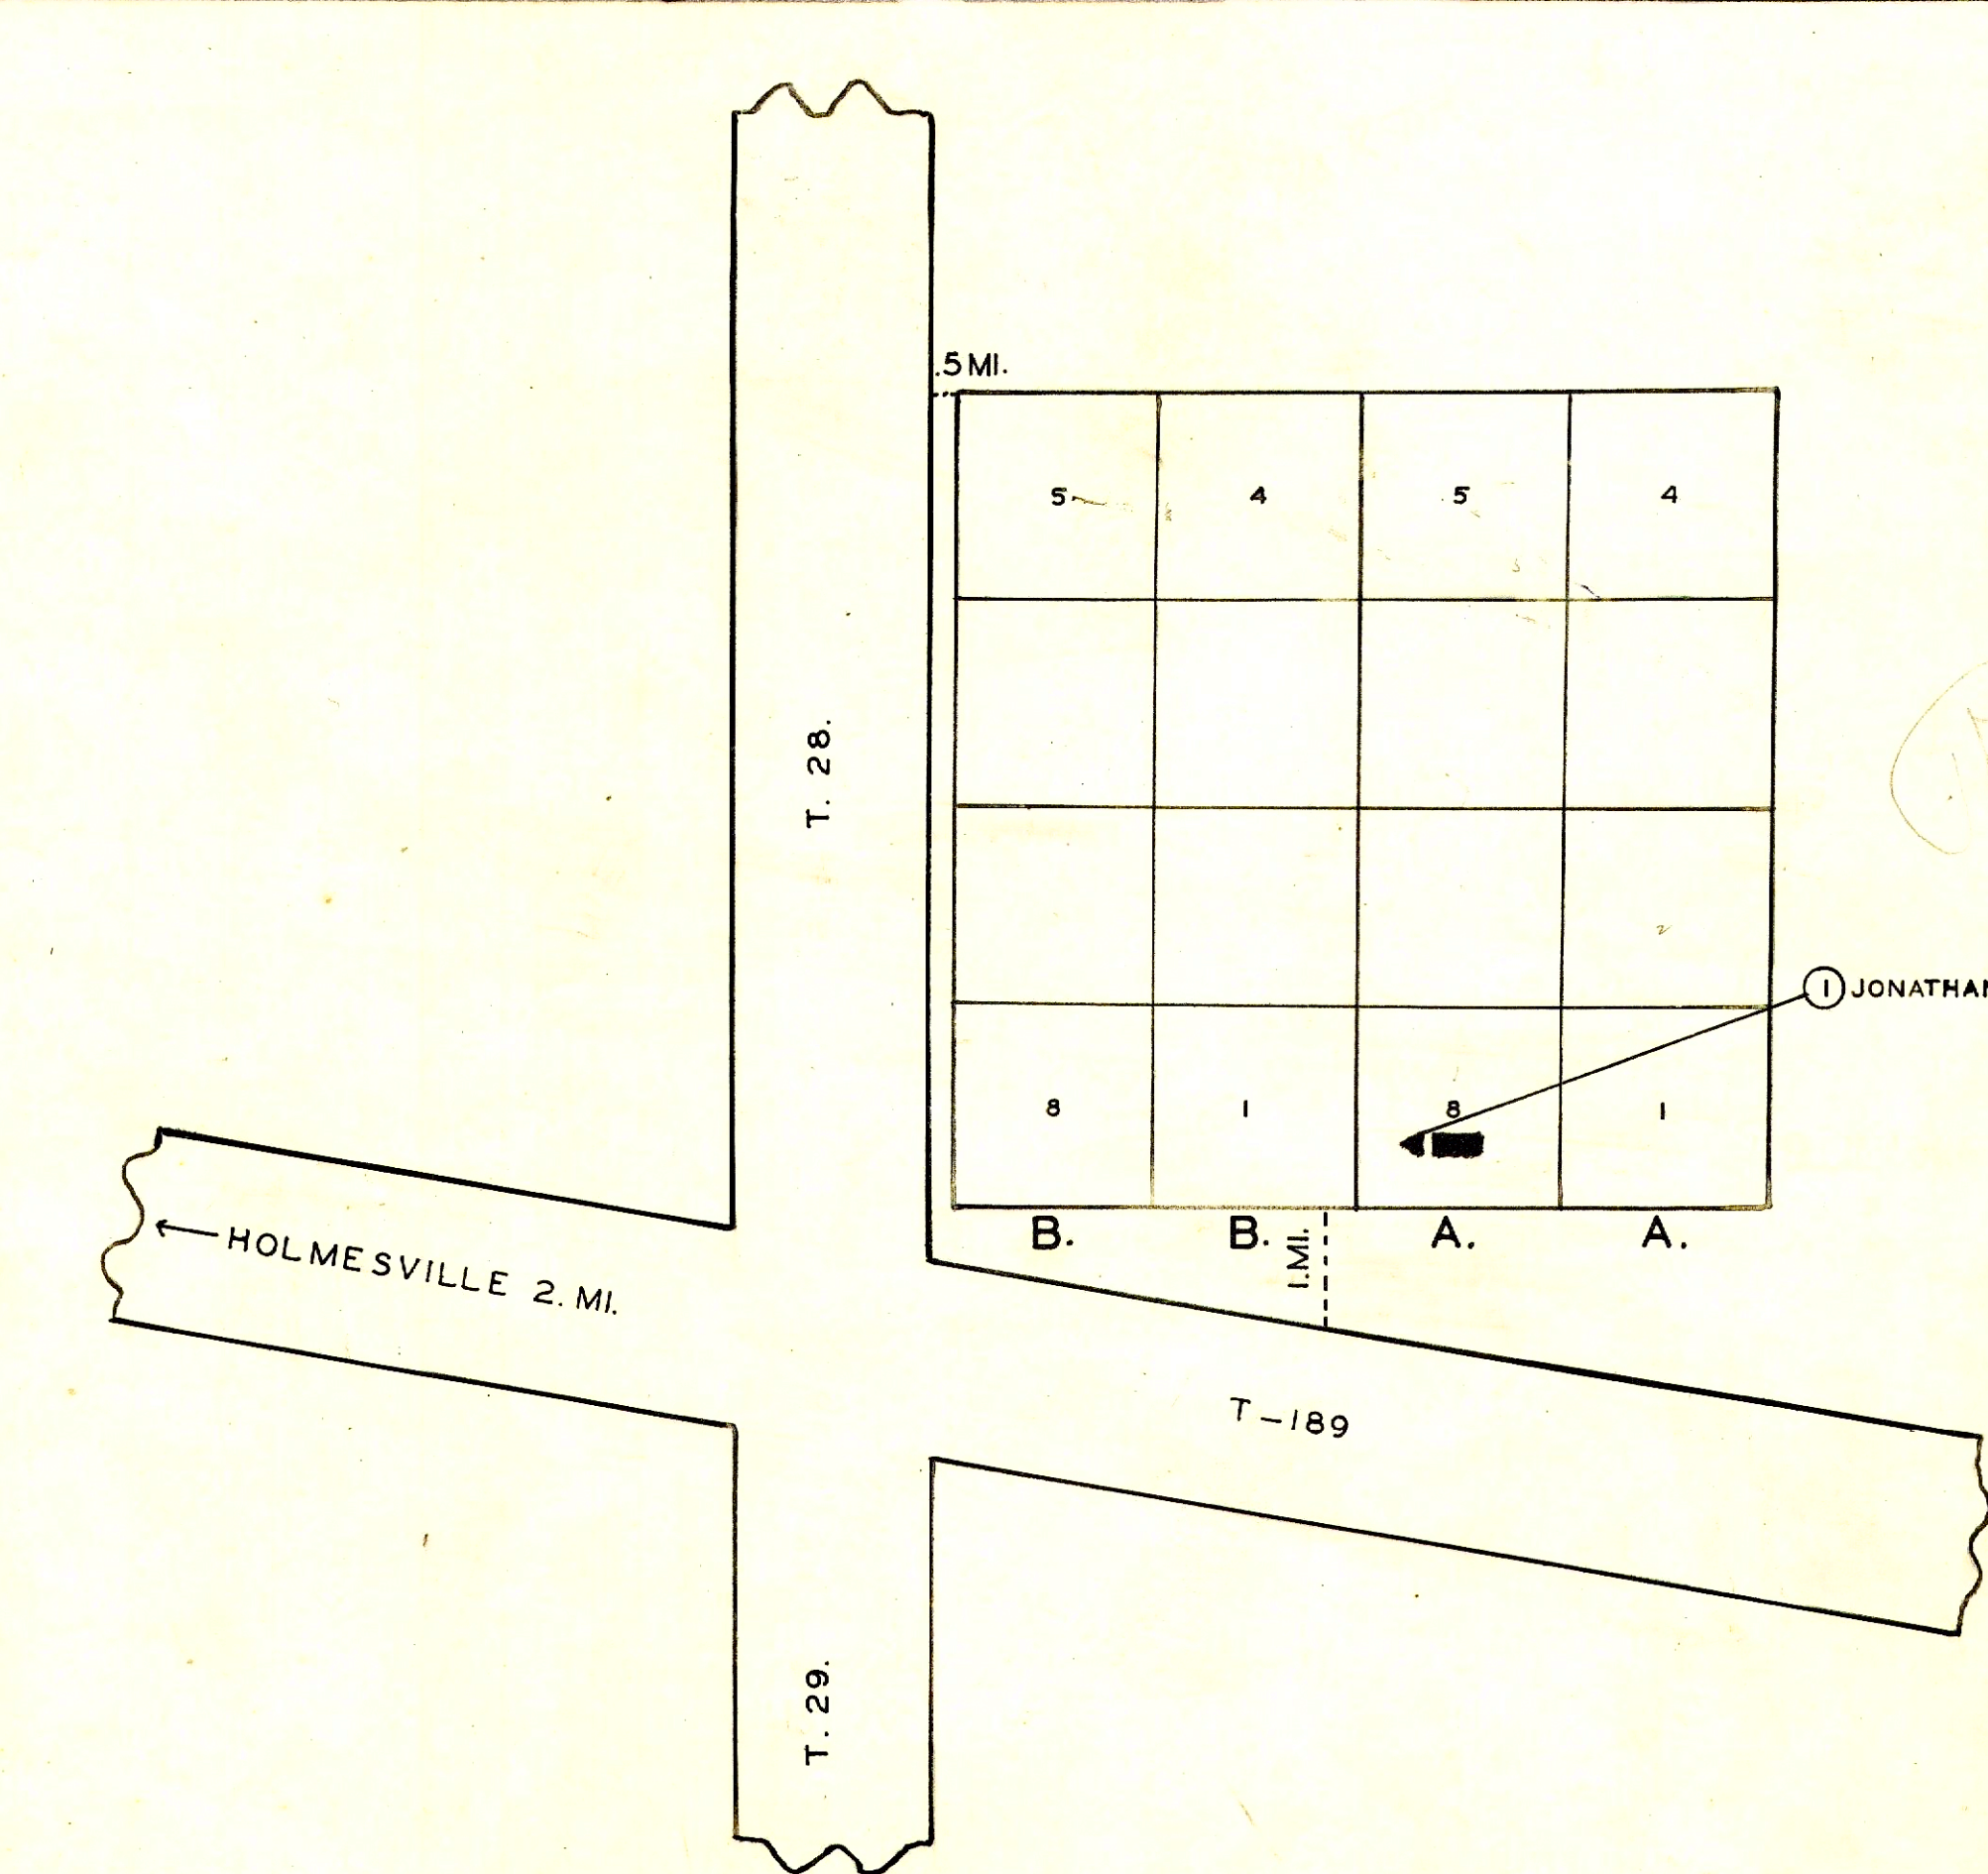

No 66


McCULLAH CEMETERY

HOLMES CO. SALT CREEK TWP.

OFFICIAL PROJECT NOS. 465-42-3-467
665-42-3-232

LEGEND	HISTORY
① REVOLUTIONARY WAR. PART OF ORIGINAL	
⑩ WAR OF 1812. U.S. MILITARY GRANT.	
⑮ WAR WITH MEXICO. CEM. ESTABLISHED	
⑲ CIVIL WAR. ABOUT 1843.	
⑳ SPANISH-AM. WAR.	
㉑ WORLD WAR.	

SCALE 20"= 1" .16 ACRE

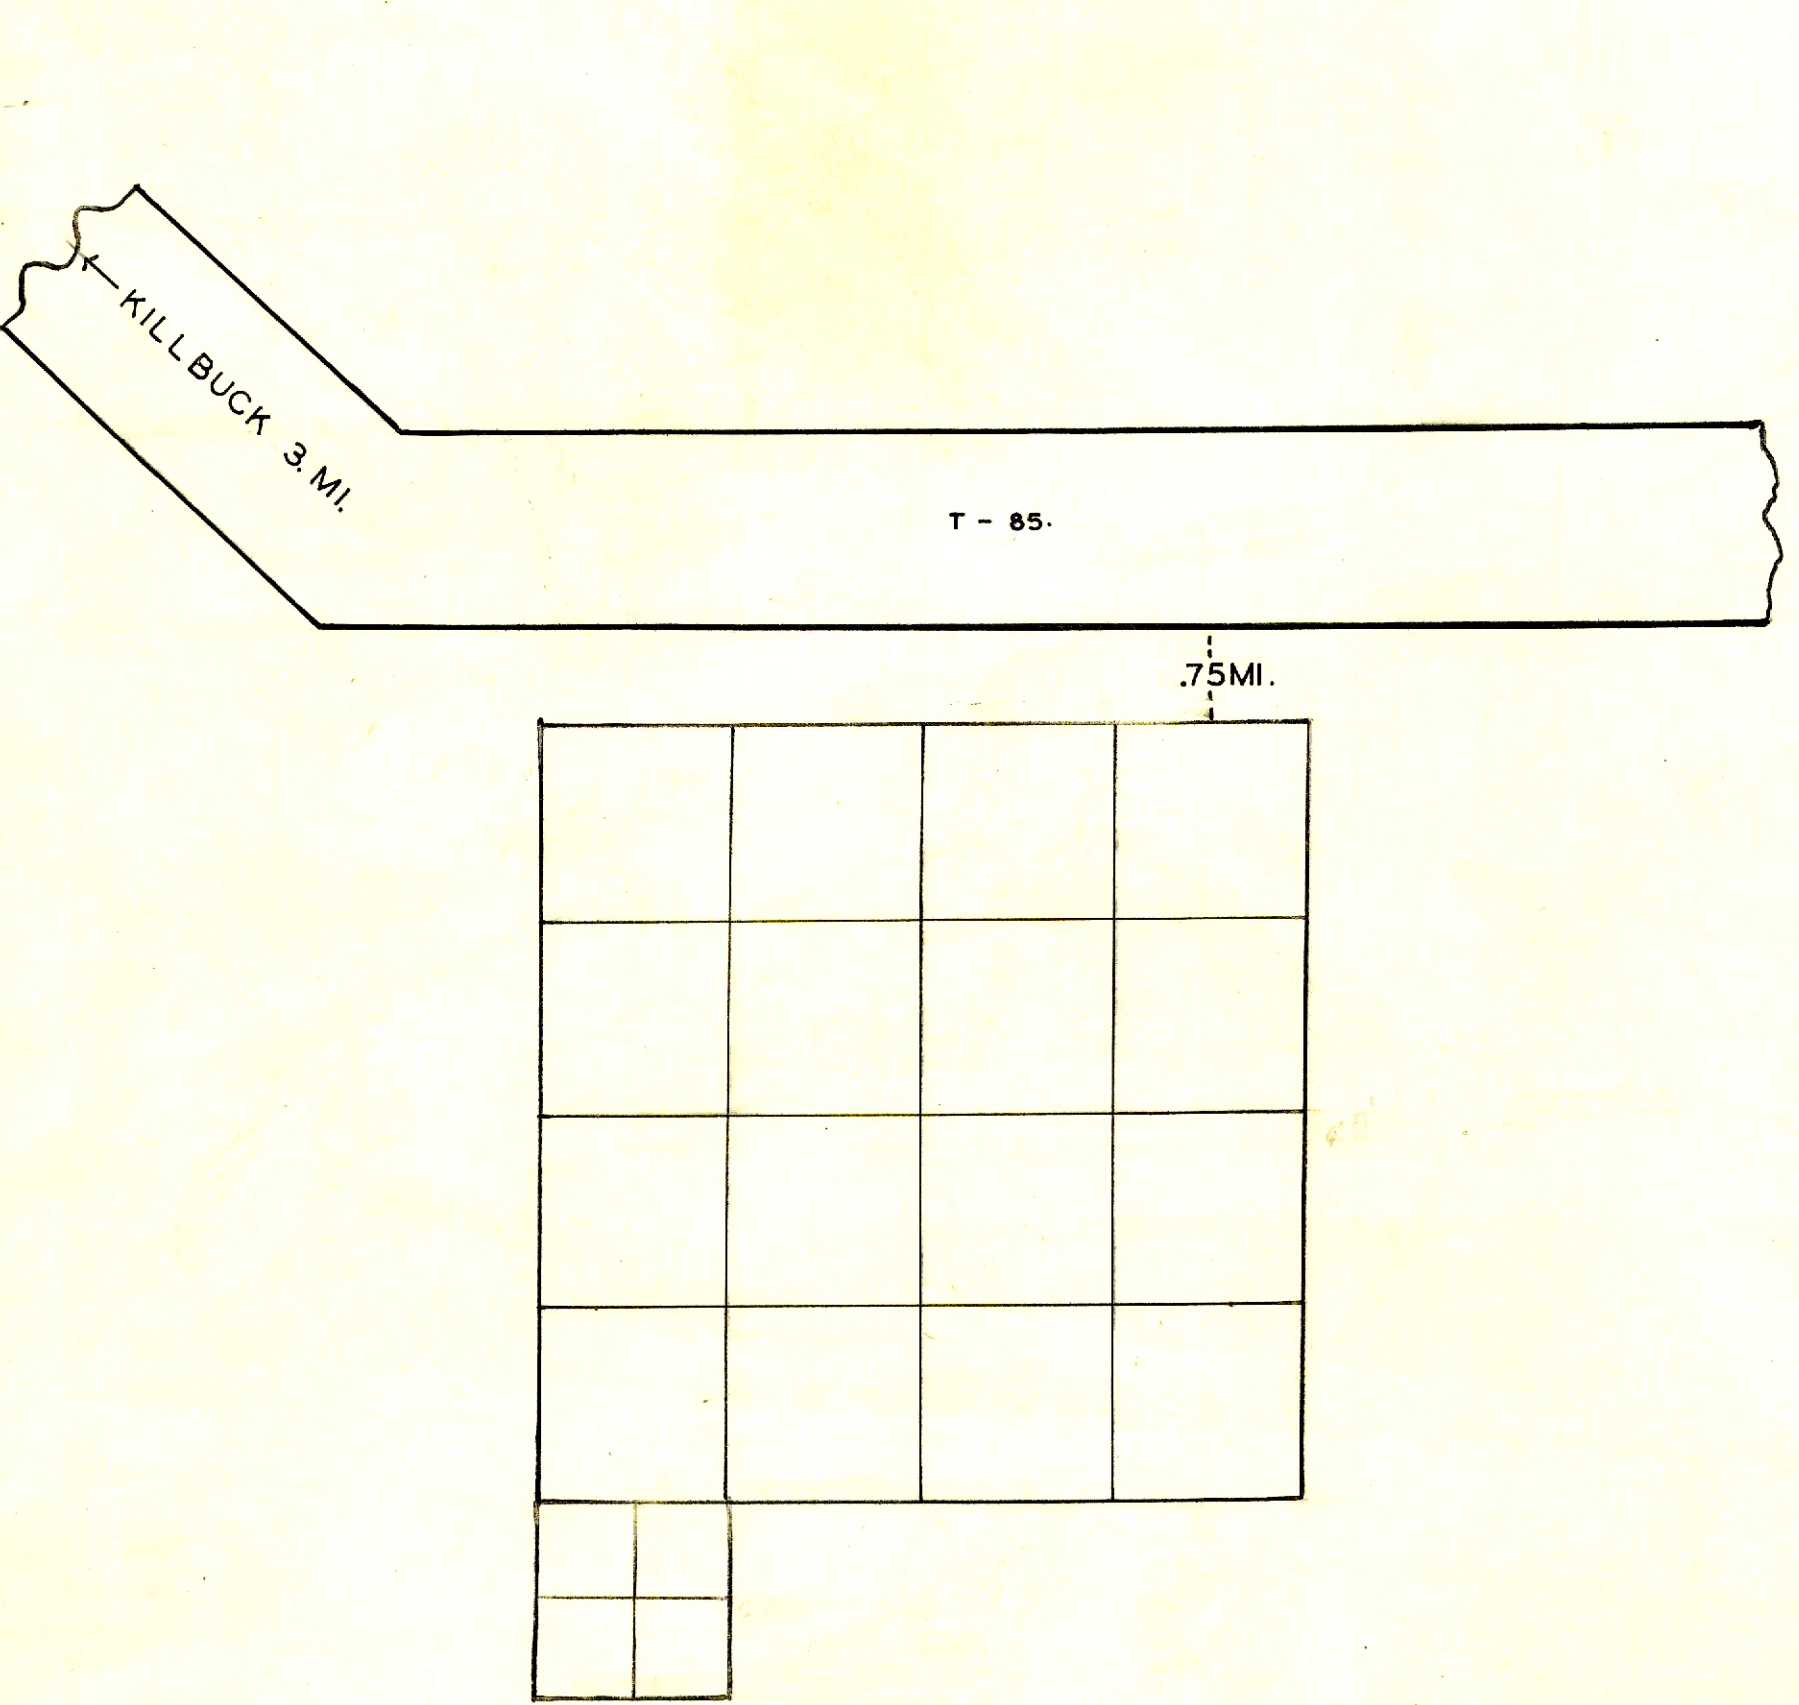

No 119

SMITH-BIXBY CEMETERY

HOLMES CO. MECHANIC TWP.

OFFICIAL PROJECT NOS. 465-42-3-467
665-42-3-232

LEGEND	HISTORY
① REVOLUTIONARY WAR. PART OF ORIGINAL	
⑩ WAR OF 1812. U.S. MILITARY GRANT.	
⑮ WAR WITH MEXICO. CEM. ESTABLISHED	
⑲ CIVIL WAR. ABOUT 1870.	
⑳ SPANISH-AM. WAR.	
㉑ WORLD WAR.	

SCALE 20"= 1" .15 ACRE

Redraw
See attached drawing