

19 JACOB YOUNG

DRAKES VALLEY ROAD

NASHVILLE 3 M.

S. R. 39.

NASHVILLE 2 M.

HAUDENSCHILD CEMETERY

HOLMES CO. WASHINGTON TWP.

OFFICIAL PROJECT NOS. 465-42-3-467
665-42-3-232

LEGEND



HISTORY

- | | |
|----------------------|---------------------------------------|
| ① REVOLUTIONARY WAR. | PART OF ORIGINAL CONGRESSIONAL LANDS. |
| ② WAR OF 1812. | |
| ③ WAR WITH MEXICO. | CEM. ESTABLISHED ABOUT 1911. |
| ④ CIVIL WAR. | |
| ⑤ SPANISH-AM. WAR. | |
| ⑥ WORLD WAR. | |

SCALE 10" = 1"

.22 ACRE

No 36

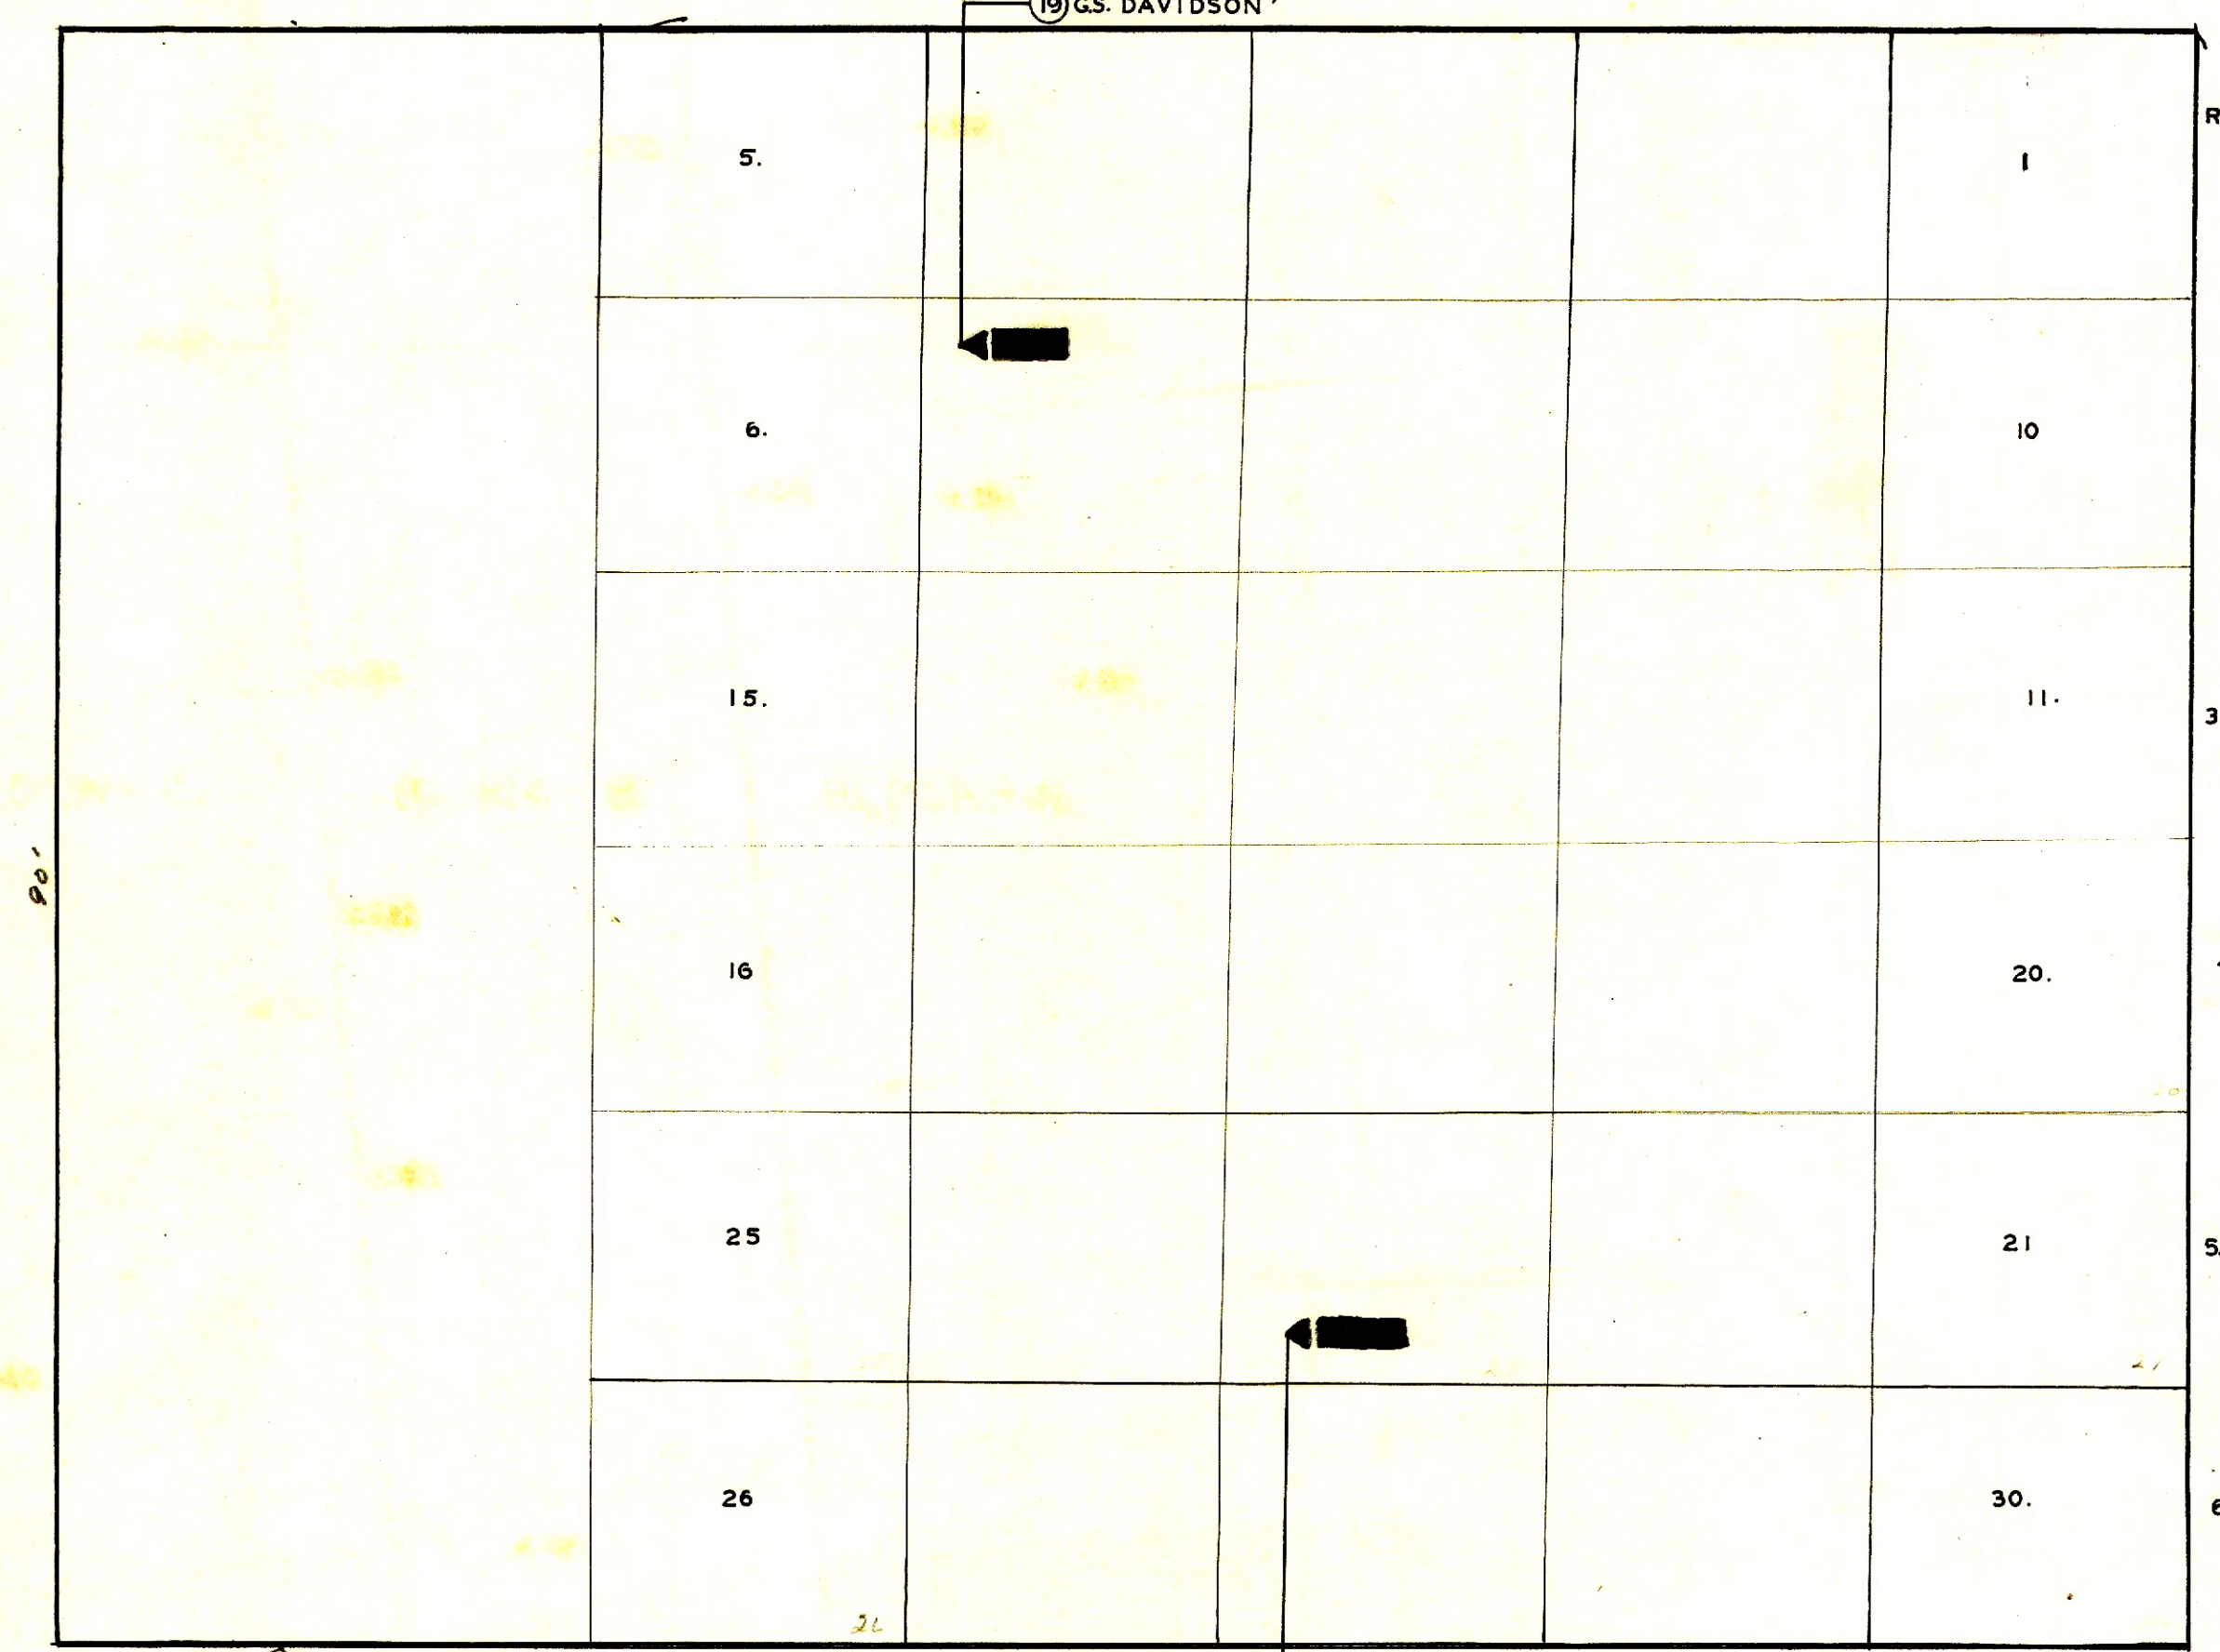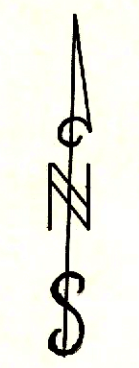

19 G.S. DAVIDSON

10 NATHANIEL JONES

NASHVILLE (2 M) 2.6

S. R. 39.

MILLERSBURG - 8 MI

SHREVE 4 M

TEMPLE CEMETERY

HOLMES CO. MONROE TWP.

OFFICIAL PROJECT NOS. 465-42-3-467
665-42-3-232

LEGEND

HISTORY

- | | |
|----------------------|---------------------------------------|
| ① REVOLUTIONARY WAR. | PART OF ORIGINAL U.S. MILITARY GRANT. |
| ② WAR OF 1812. | |
| ③ WAR WITH MEXICO. | CEM. ESTABLISHED ABOUT 1852. |
| ④ CIVIL WAR. | |
| ⑤ SPANISH-AM. WAR. | |
| ⑥ WORLD WAR. | |

SCALE 14" = 1"

.46 ACRE

No 124