

No 114

SHRIMPLIN CEMETERY


HOLMES CO. KILLBUCK TWP.

OFFICIAL PROJECT NOS. 465-42-3-467
665-42-3-232

LEGEND	HISTORY
① REVOLUTIONARY WAR. PART OF ORIGINAL	
⑩ WAR OF 1812. U.S. MILITARY GRANT.	
⑩ WAR WITH MEXICO. CEM. ESTABLISHED	
①⑨ CIVIL WAR. ABOUT 1872.	
②⑨ SPANISH-AM. WAR.	
③① WORLD WAR.	

SCALE 20"=1" .74 ACRE

12	5	4
11		3
10		2
9	8	1

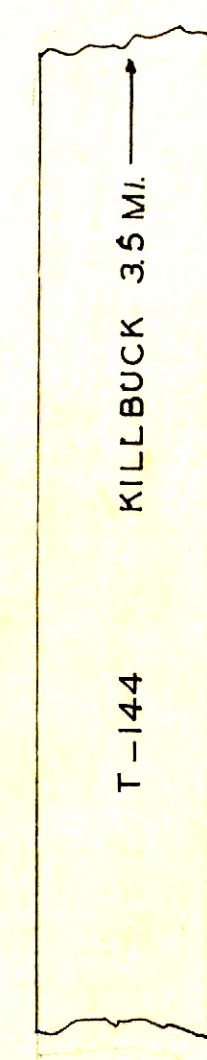

No 17




CARPENTERS CEMETERY

HOLMES CO. KILLBUCK TWP.

OFFICIAL PROJECT NOS. 465-42-3-467
665-42-3-232

LEGEND	HISTORY
① REVOLUTIONARY WAR. PART OF ORIGINAL	
⑩ WAR OF 1812. U.S. MILITARY GRANT.	
⑩ WAR WITH MEXICO. CEM. ESTABLISHED	
①⑨ CIVIL WAR. ABOUT 1870.	
②⑨ SPANISH-AM. WAR.	
③① WORLD WAR.	

SCALE 20"=1" .04 ACRE

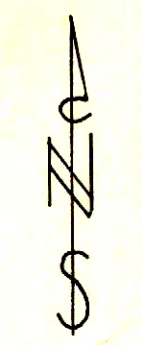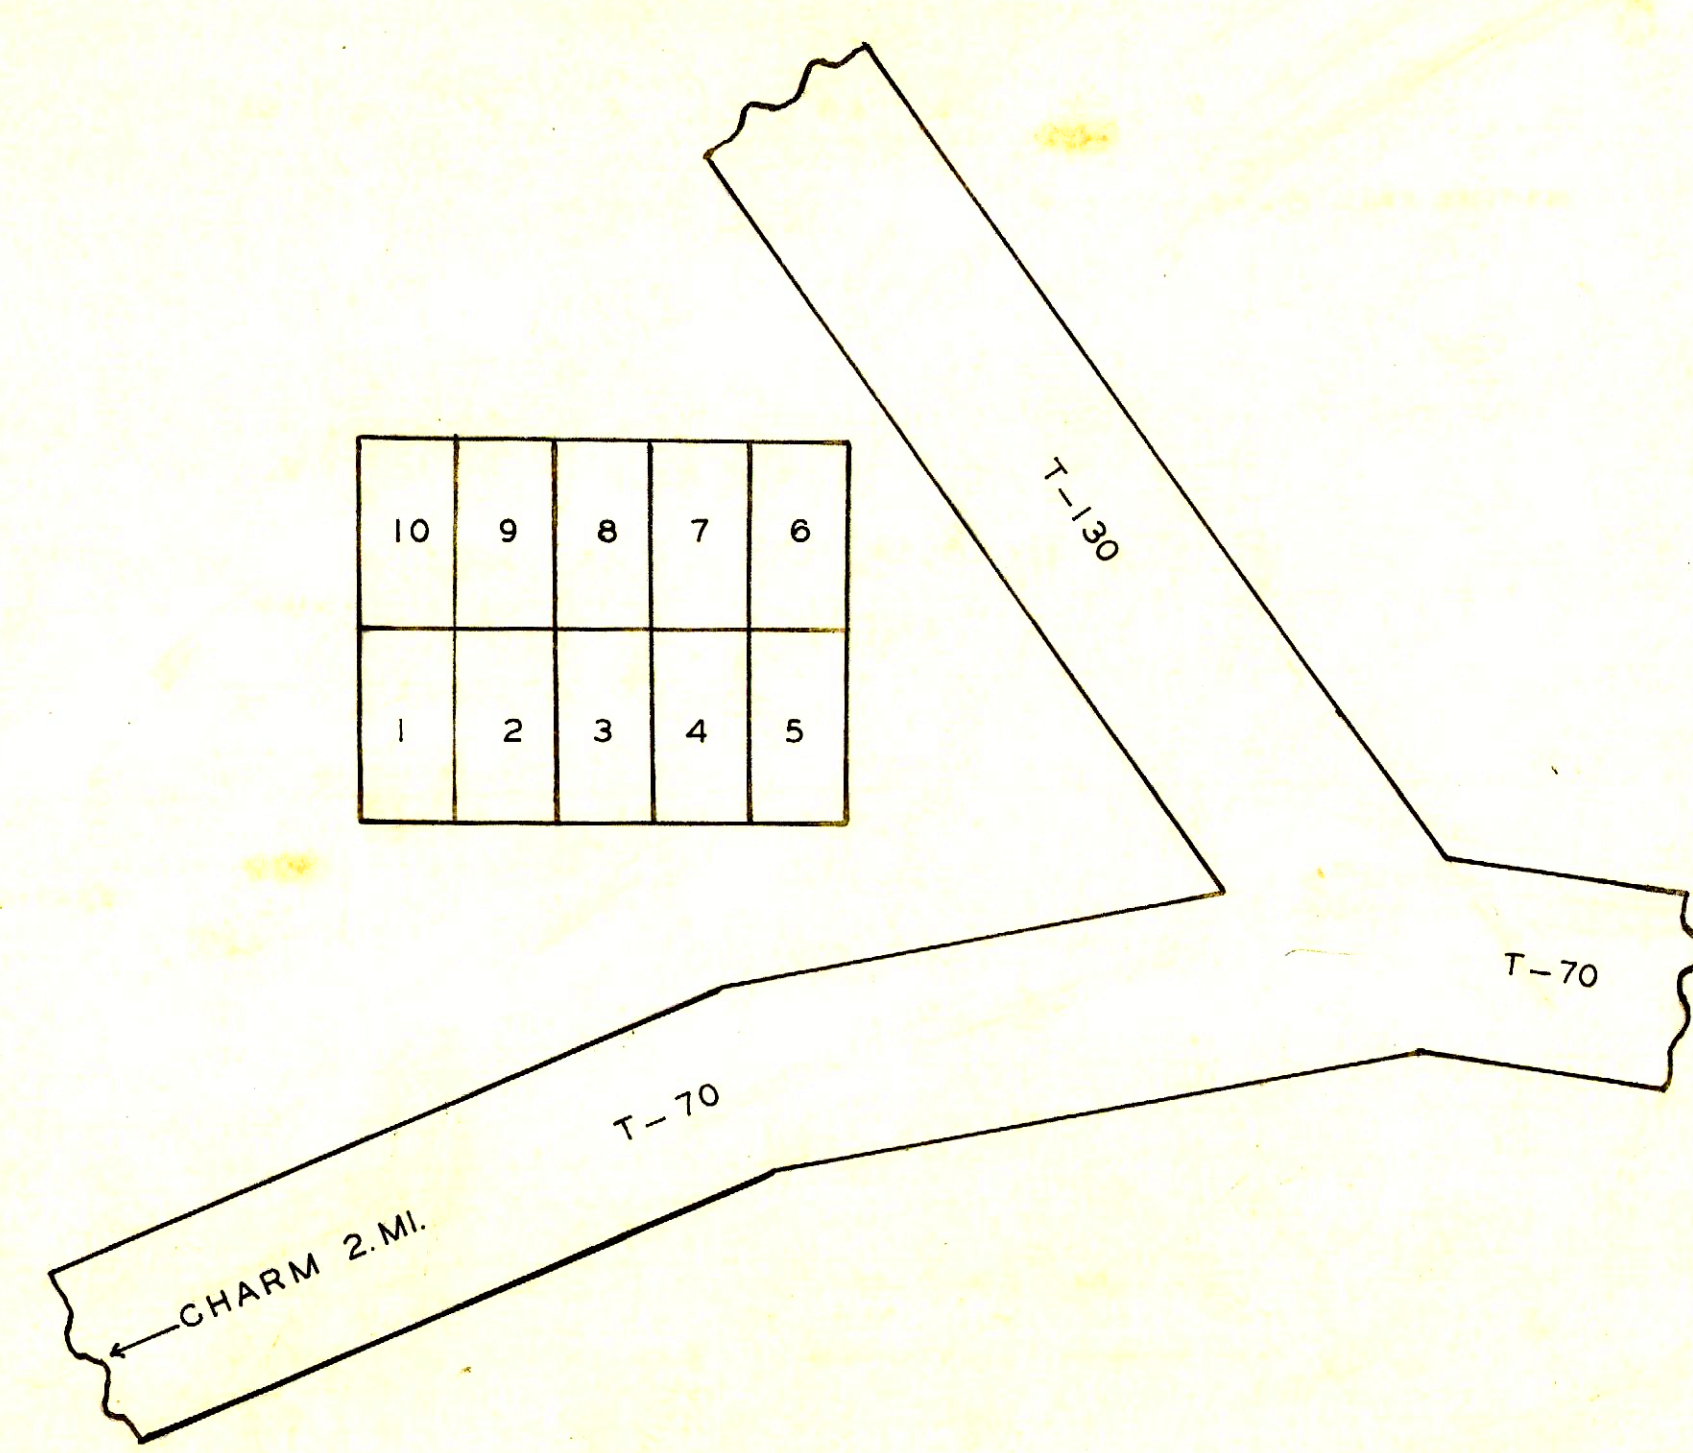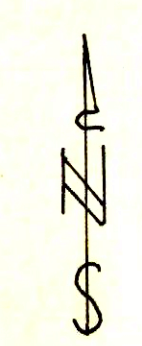

No 112

ELI J. SHETLER CEMETERY

HOLMES CO. CLARK TWP.

OFFICIAL PROJECT NOS. 465-42-3-467
665-42-3-232

LEGEND	HISTORY
① REVOLUTIONARY WAR. PART OF ORIGINAL	
⑩ WAR OF 1812. U.S. MILITARY GRANT.	
⑩ WAR WITH MEXICO. CEM. ESTABLISHED	
①⑨ CIVIL WAR. ABOUT 1868.	
②⑨ SPANISH-AM. WAR.	
③① WORLD WAR.	

SCALE 20"=1" .004 ACRE