


N^o 109

**SALEM REFORMED
CEMETERY**
HOLMES CO. MECHANIC TWP.

OFFICIAL PROJECT NOS. 465-42-3-467
665-42-3-232

LEGEND	HISTORY
① REVOLUTIONARY WAR. PART OF ORIGINAL	
⑩ WAR OF 1812. U.S. MILITARY GRANT.	
⑮ WAR WITH MEXICO. CEM. ESTABLISHED	
⑲ CIVIL WAR. ABOUT 1900.	
⑳ SPANISH-AM. WAR.	
㉑ WORLD WAR.	

SCALE 20' = 1" .6 ACRE

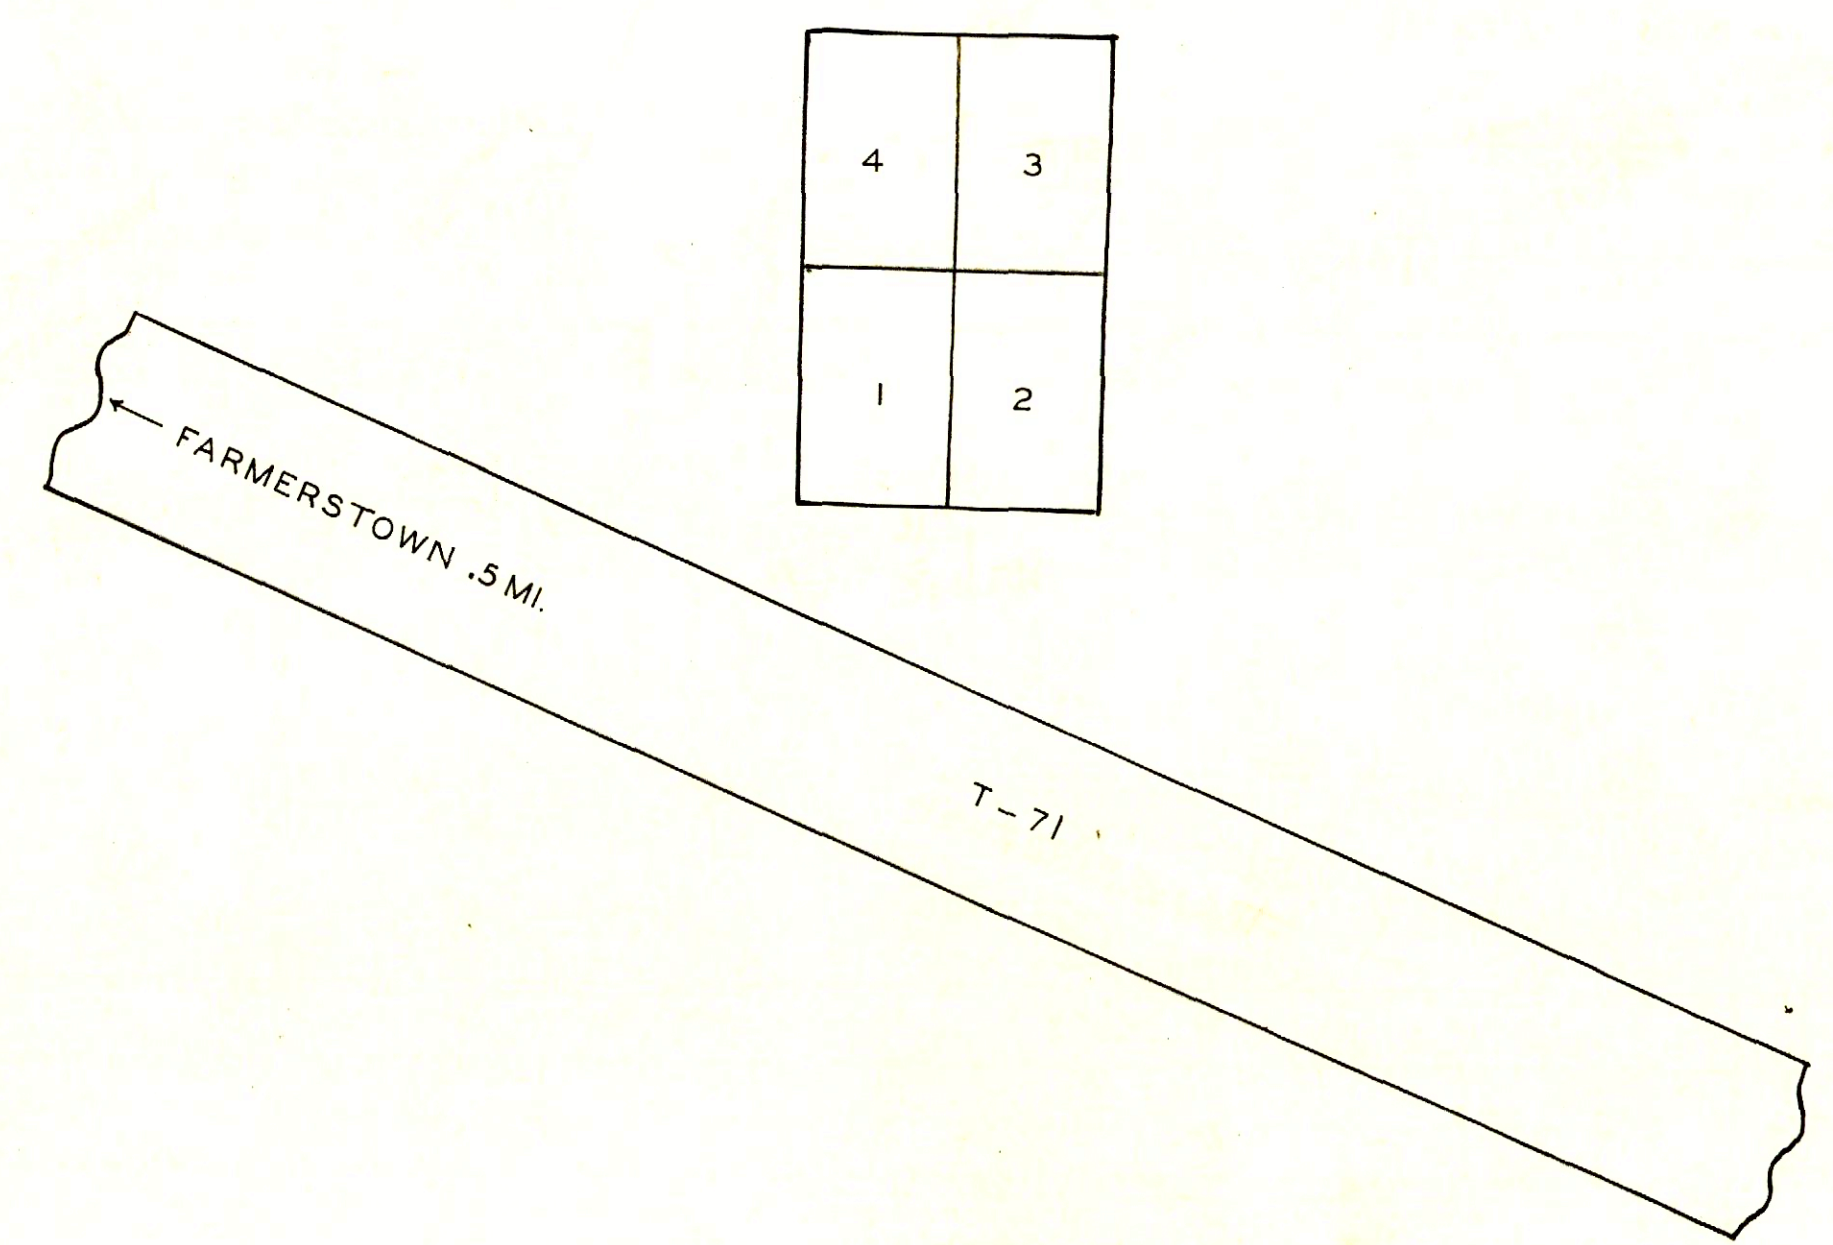


N^o 71

**AB. A. MILLER
CEMETERY**
HOLMES CO. CLARK TWP.

OFFICIAL PROJECT NOS. 465-42-3-467
665-42-3-232

LEGEND	HISTORY
① REVOLUTIONARY WAR. PART OF ORIGINAL	
⑩ WAR OF 1812. U.S. MILITARY GRANT.	
⑮ WAR WITH MEXICO. CEM. ESTABLISHED	
⑲ CIVIL WAR. ABOUT 1888.	
⑳ SPANISH-AM. WAR.	
㉑ WORLD WAR.	

SCALE 20' = 1" .036 ACRE

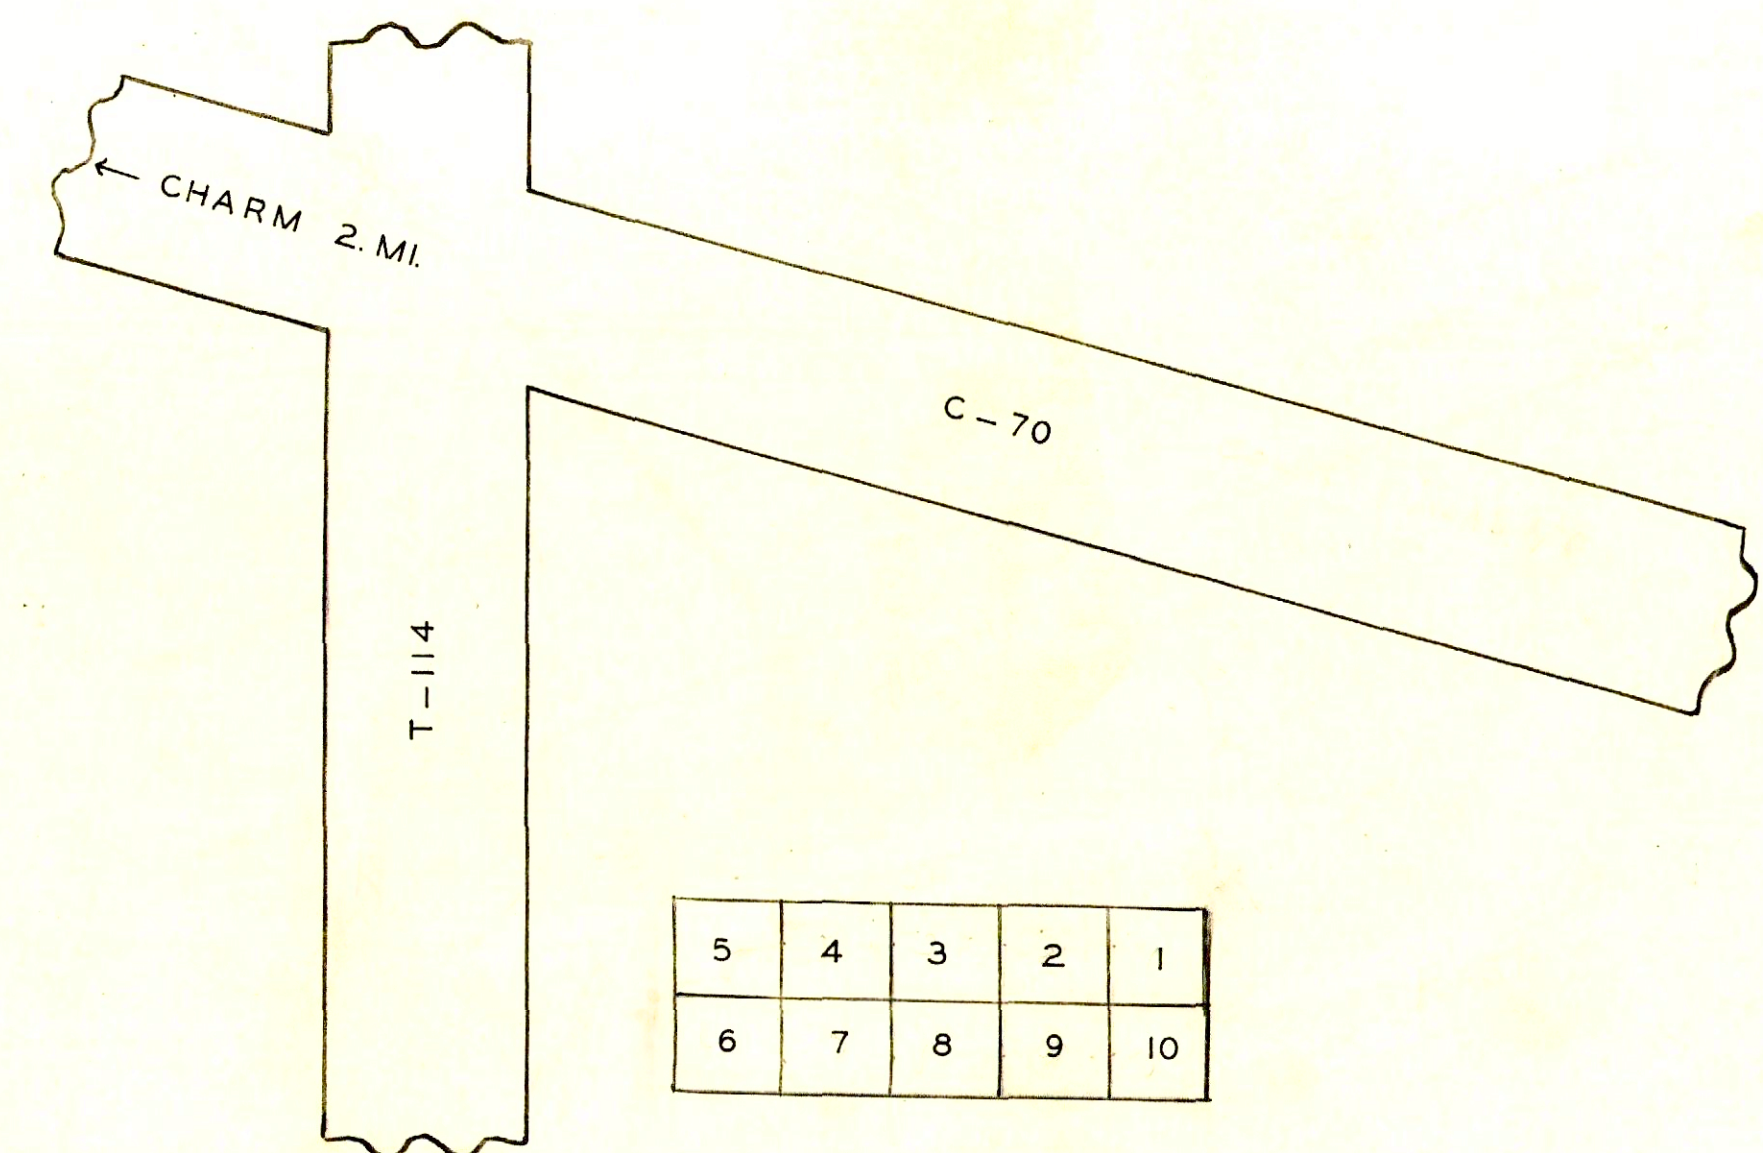

N^o 41

**VAL. HERSHBERGER
CEMETERY**
HOLMES CO. CLARK TWP.

OFFICIAL PROJECT NOS. 465-42-3-467
665-42-3-232

LEGEND	HISTORY
① REVOLUTIONARY WAR. PART OF ORIGINAL	
⑩ WAR OF 1812. U.S. MILITARY GRANT.	
⑮ WAR WITH MEXICO. CEM. ESTABLISHED	
⑲ CIVIL WAR. ABOUT 1890.	
⑳ SPANISH-AM. WAR.	
㉑ WORLD WAR.	

SCALE 20' = 1" .025 ACRE