

No 20

### CHRISTY CHAPEL CEMETERY



HOLMES CO. MONROE TWP.

OFFICIAL PROJECT NOS. 465-42-3-467  
665-42-3-232

LEGEND	HISTORY
① REVOLUTIONARY WAR.	PART OF ORIGINAL
⑩ WAR OF 1812.	U.S. MILITARY GRANT.
⑮ WAR WITH MEXICO.	CEM. ESTABLISHED
⑲ CIVIL WAR.	ABOUT 1864
⑳ SPANISH-AM. WAR.	
㉑ WORLD WAR.	

.83 ACRE

SCALE 20"=1"

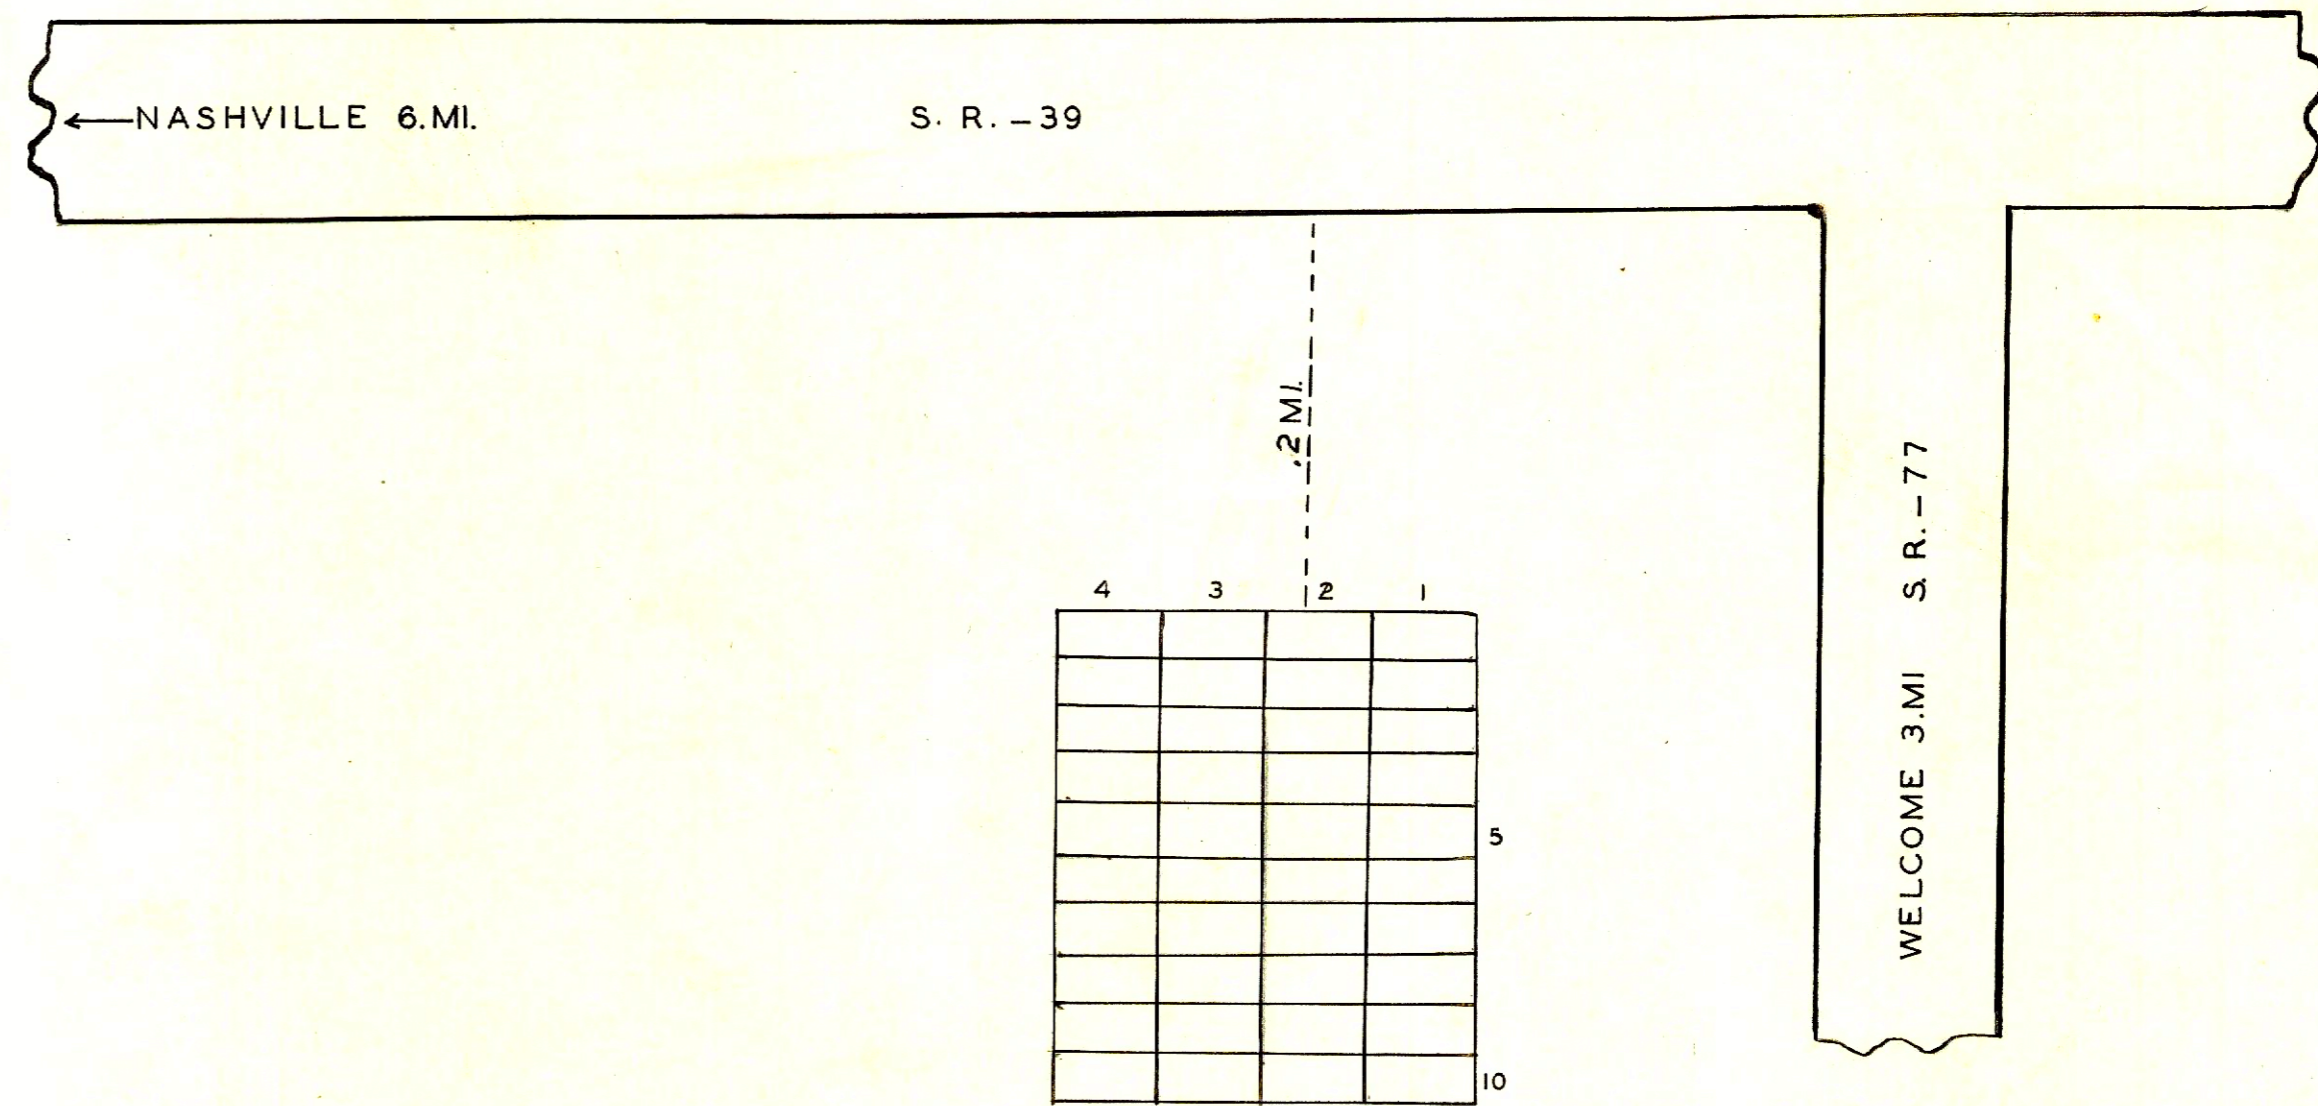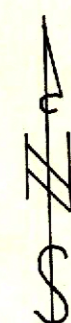

No 101

### PURDUE CEMETERY

HOLMES CO. MONROE TWP.

OFFICIAL PROJECT NOS. 465-42-3-467  
665-42-3-232

LEGEND	HISTORY
① REVOLUTIONARY WAR.	PART OF ORIGINAL
⑩ WAR OF 1812.	U.S. MILITARY GRANT.
⑮ WAR WITH MEXICO.	CEM. ESTABLISHED
⑲ CIVIL WAR.	ABOUT 1860.
⑳ SPANISH-AM. WAR.	
㉑ WORLD WAR.	

.04 ACRE

SCALE 20"=1"