



Hood Family Farms, LLC
 OR.0286-3209 8/15/2023
 99.539 ac p.019-5067
 Sec 1 = 74.247 ac
 Sec 2 = 25.292 ac
 1300156006

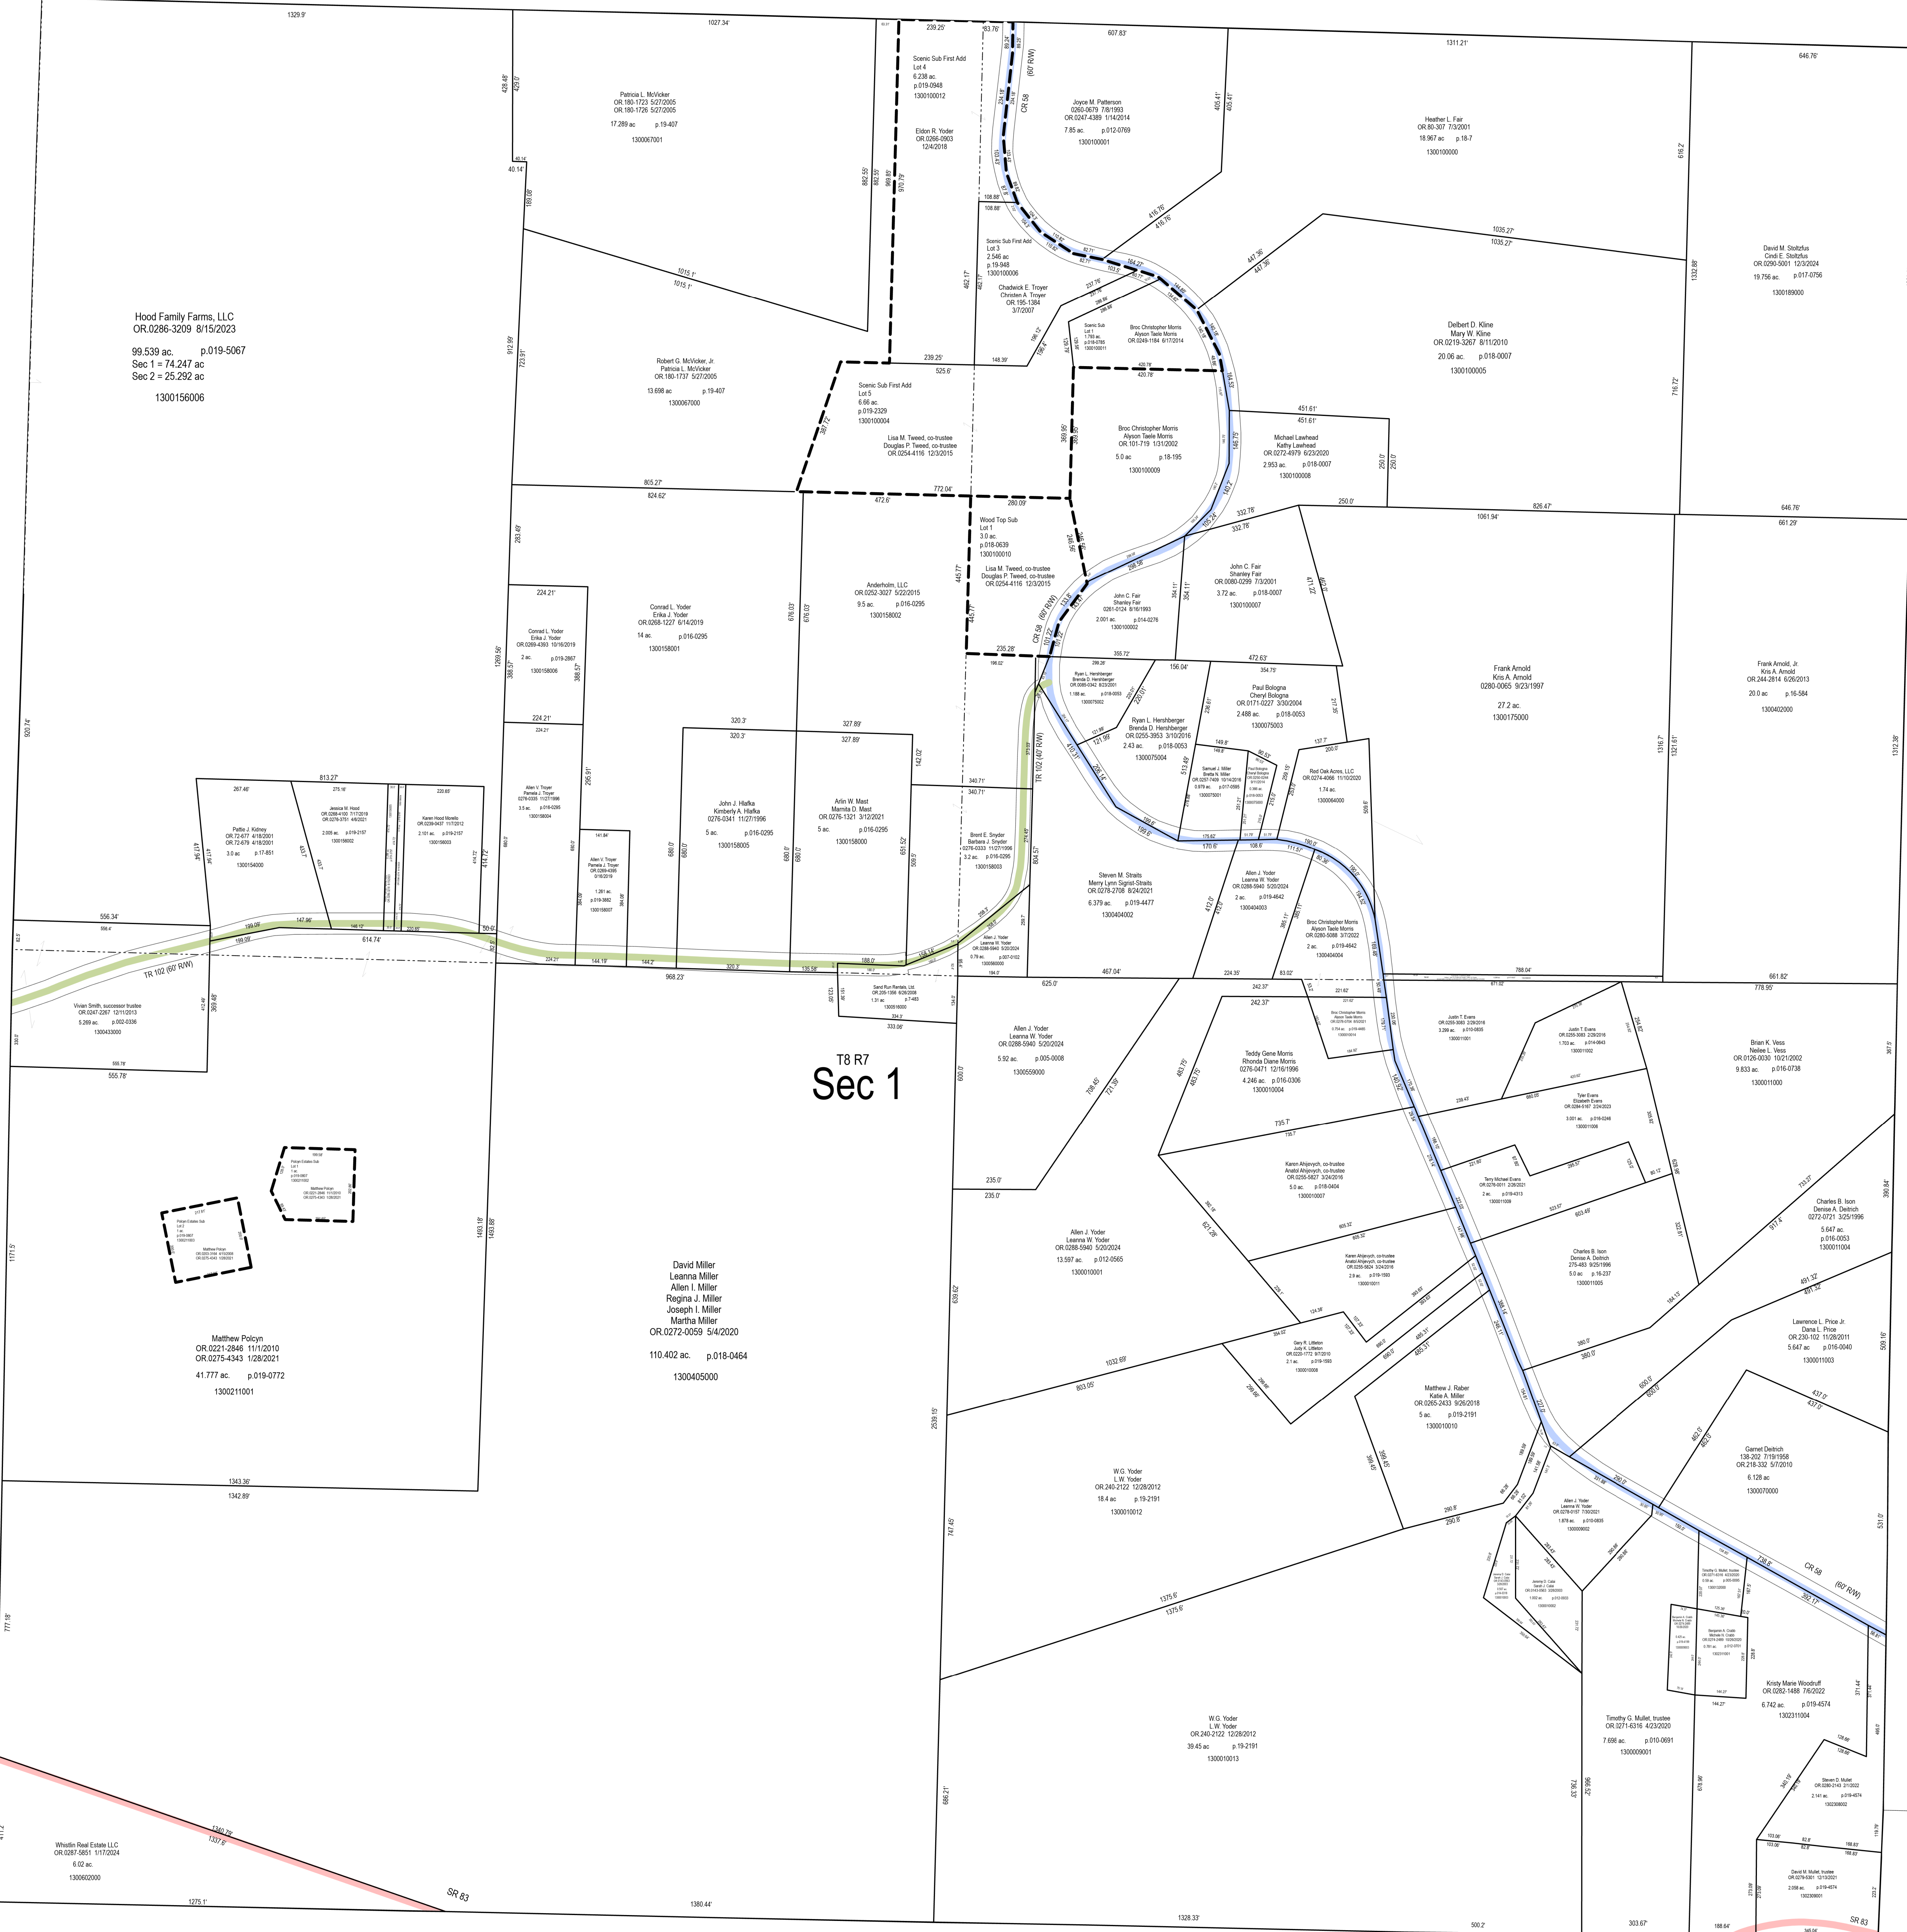

T8 R7
 Sec 1

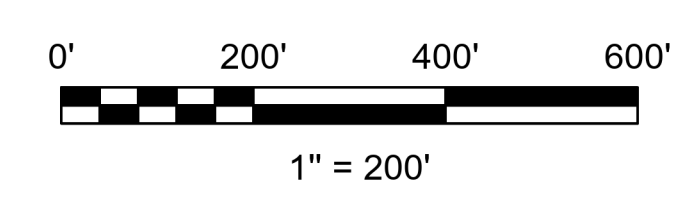

LET IT BE KNOWN, THIS MAP HAS BEEN PREPARED AS A REFERENCE GUIDE TO PROPERTY OWNERSHIP. WE BELIEVE THIS INFORMATION TO BE CORRECT AND CURRENT, HOWEVER IT IS NOT INTENDED FOR ANY LEGAL USE, WHETHER IT BE SALES, TRANSFERS, TRADES, LEASES OF ANY TYPE, ETC. AND DO NOT ACCEPT RESPONSIBILITY FOR ERRORS OF ANY NATURE OR OMISSIONS CONTAINED HEREIN.

S.F.T.
 new survey required for next transfer

Sec. 1, T-8, R-7
 Mechanic Twp.
 Holmes County, Ohio

MC-10